

DESIGN

PURCHASE

CONSTRUCT

ENJOY

OZCO Project #396 - Two Tier Pergola



The Eberle's Two Tier Pergola Project Plans - as seen on a popular national home improvement show filmed right here in OZCO's home state of Texas!

this structure attaches to home with ledger board



OZCO BUILDING PRODUCTS

OZCO Project #396 - Two Tier Pergola 30' x 16' x 11'

V2.00 - Installation Instructions, Specifications and Project Plans are effective 2/15/2017. This information is updated periodically and should not be relied upon after 2 years from 2/15/2017. Please visit OZCOBP.com to get current information.

DESIGN

PURCHASE

CONSTRUCT

ENJOY

OZCO Project #396 - Two Tier Pergola



Front Dimetric View

OZCO Project #396 - Two Tier Pergola 30' x
16' x 11'



OZCO BUILDING PRODUCTS

V2.00 - Installation Instructions, Specifications and Project Plans are effective 2/15/2017 . This information is updated periodically and should not be relied upon after 2 years from 2/15/2017 . Please visit OZCOBP.com to get current information.


DESIGN

PURCHASE

CONSTRUCT

ENJOY

OZCO Project #396 - Two Tier Pergola

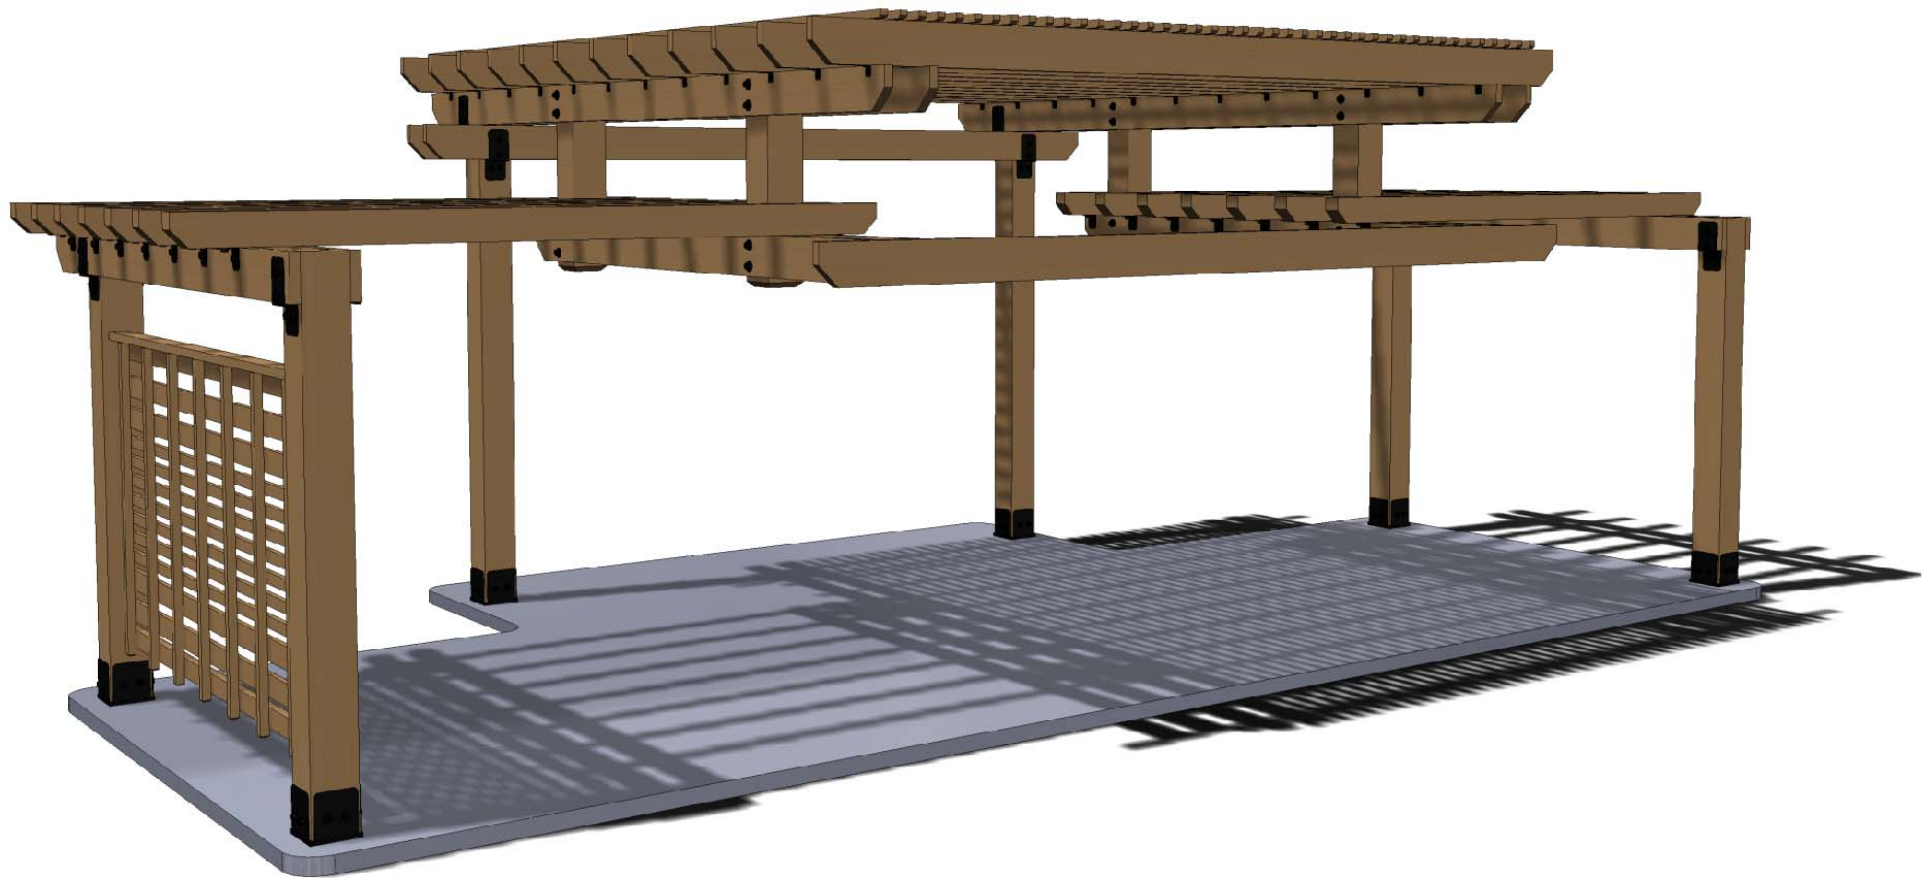

Rear Dimetric View

OZCO Project #396 - Two Tier Pergola 30' x
16' x 11'



OZCO BUILDING PRODUCTS

V2.00 - Installation Instructions, Specifications and Project Plans are effective 2/15/2017 . This information is updated periodically and should not be relied upon after 2 years from 2/15/2017 . Please visit OZCOBP.com to get current information.


DESIGN

PURCHASE

CONSTRUCT

ENJOY

OZCO Project #396 - Two Tier Pergola

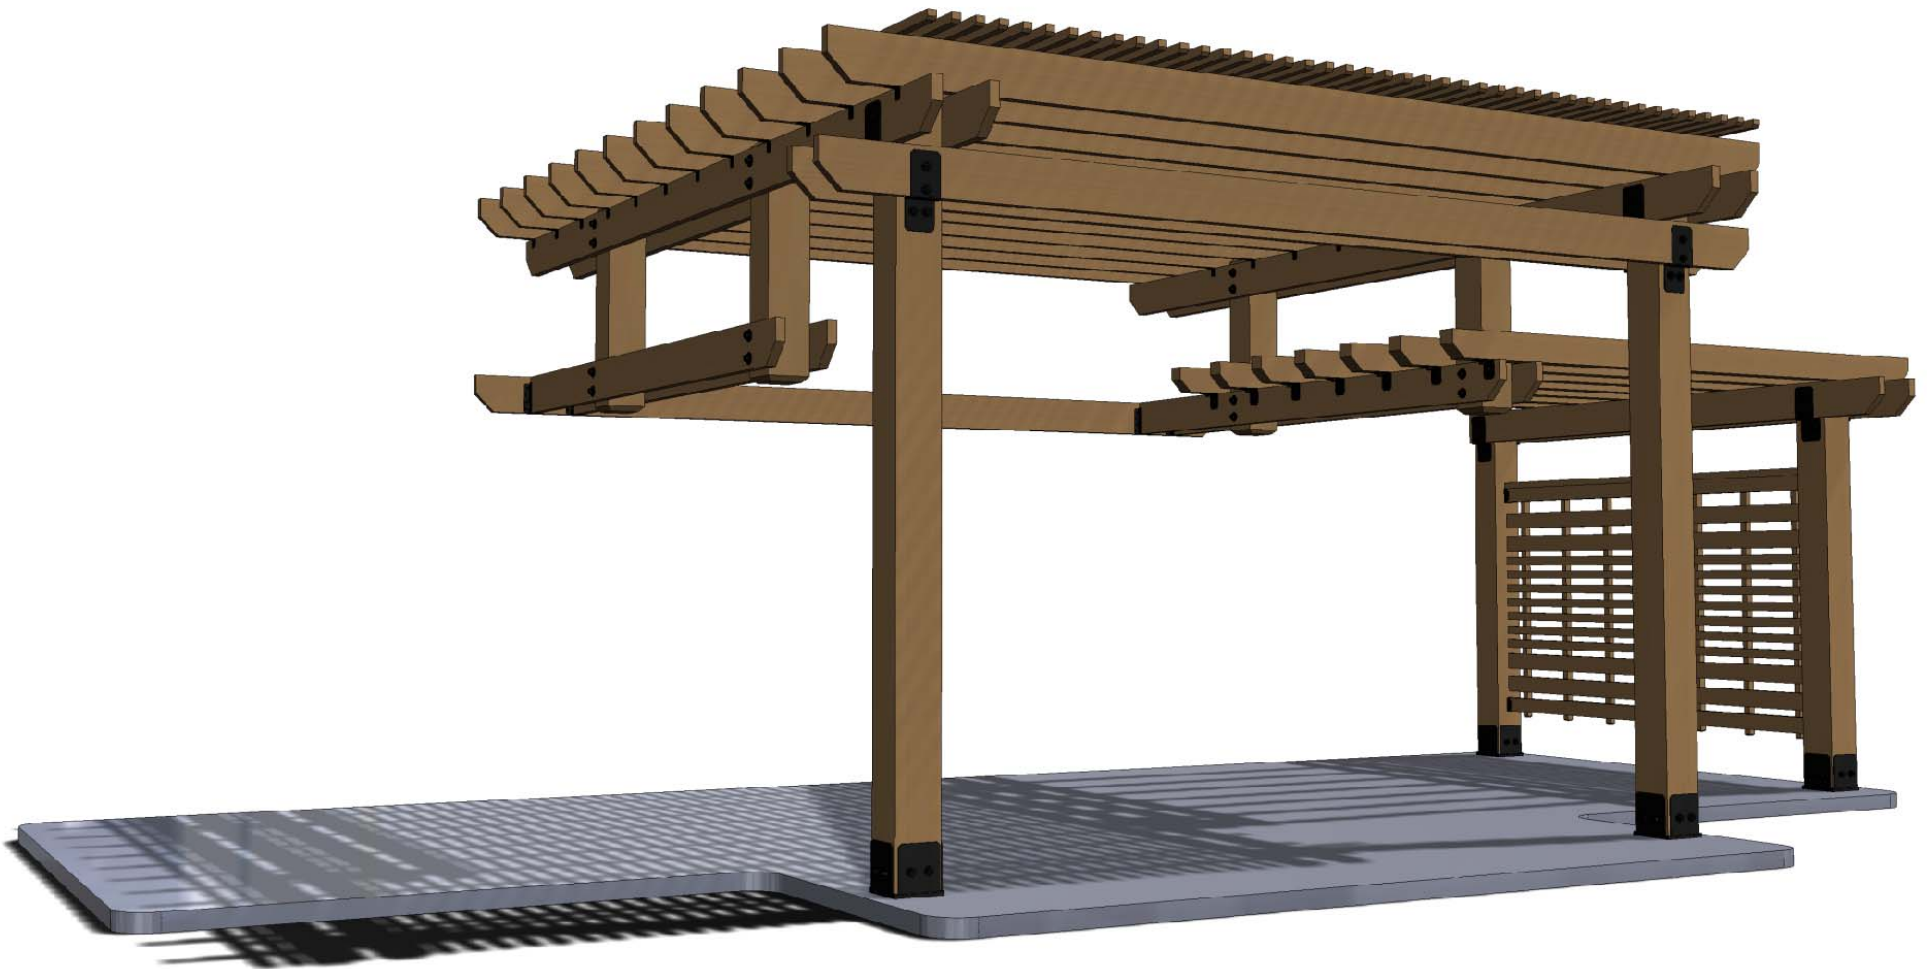


Front Dimetric View-Single Wing Layout

OZCO Project #396 - Two Tier Pergola 30' x
16' x 11'



OZCO BUILDING PRODUCTS

V2.00 - Installation Instructions, Specifications and Project Plans are effective 2/15/2017. This information is updated periodically and should not be relied upon after 2 years from 2/15/2017. Please visit OZCOBP.com to get current information.

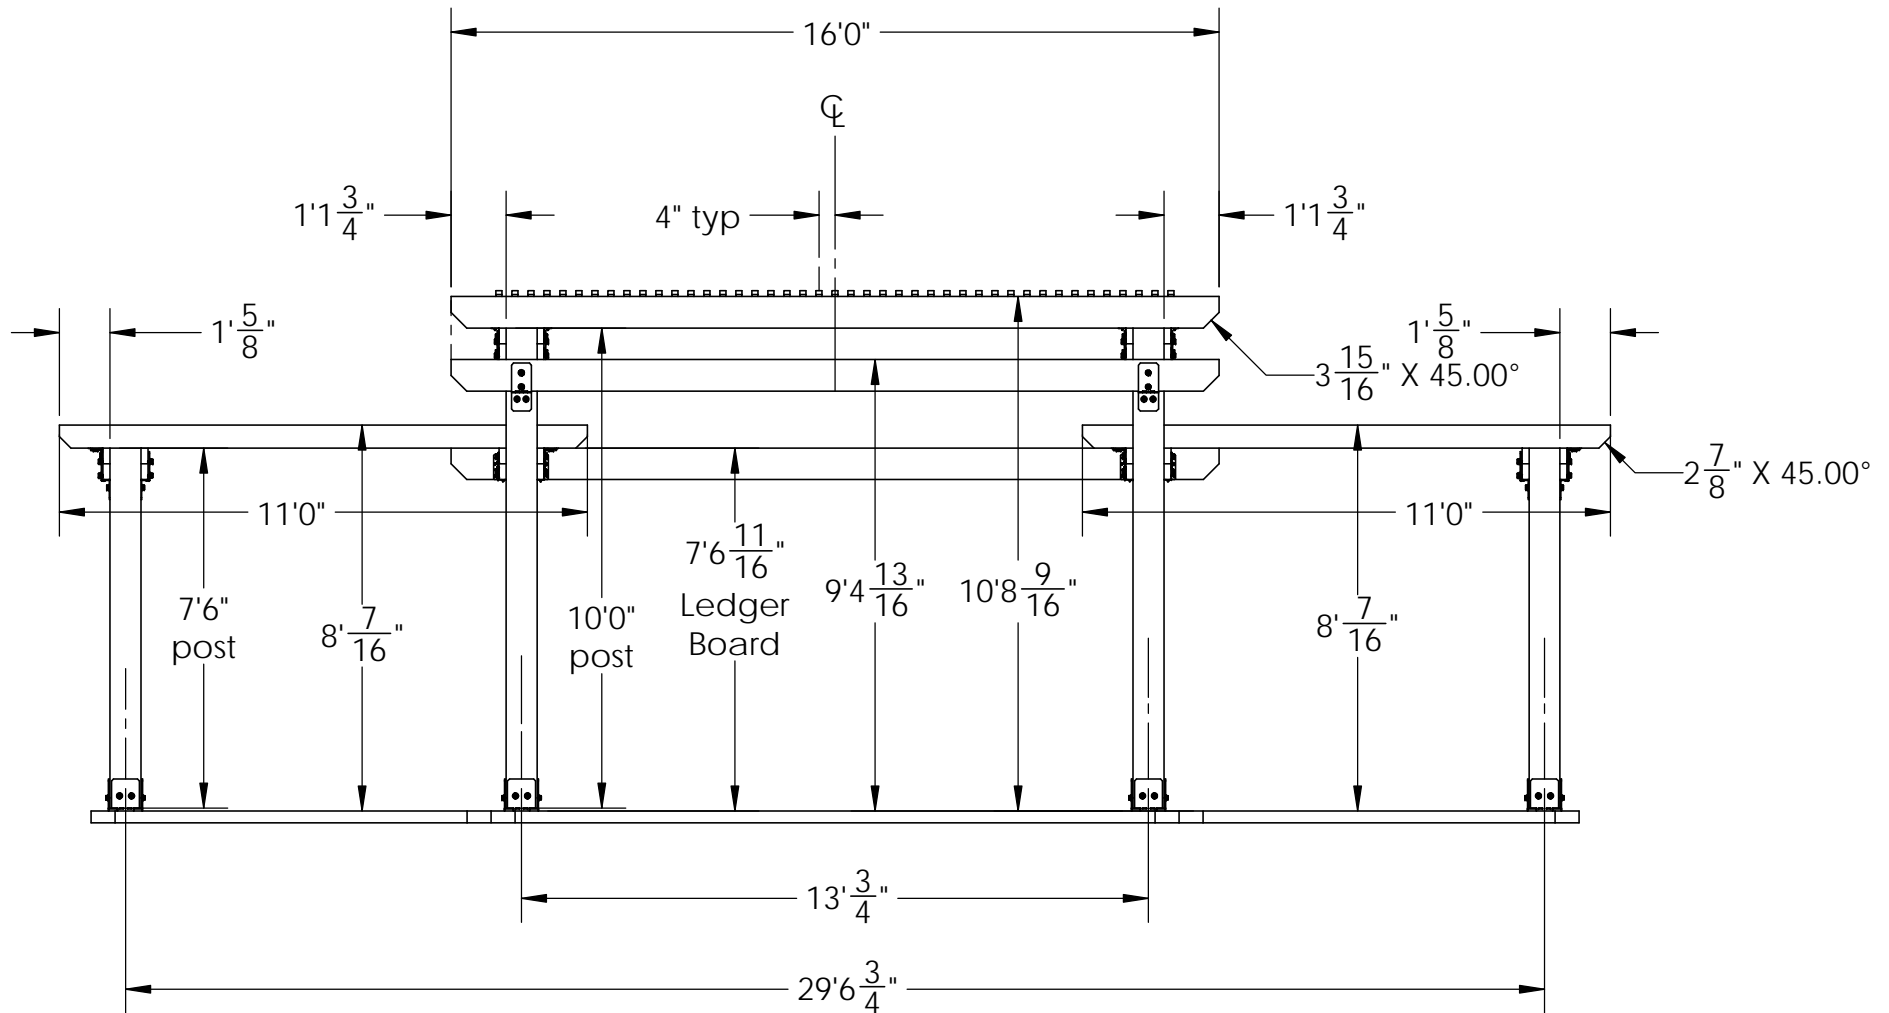


adjustments may be required due to differences in roof pitch and soffit dimensions

Overview-Front

OZCO Project #396 - Two Tier Pergola 30' x
16' x 11'

shown with deck

V2.00 - Installation Instructions, Specifications and Project Plans are effective 2/15/2017 . This information is updated periodically and should not be relied upon after 2 years from 2/15/2017 . Please visit OZCOBP.com to get current information.

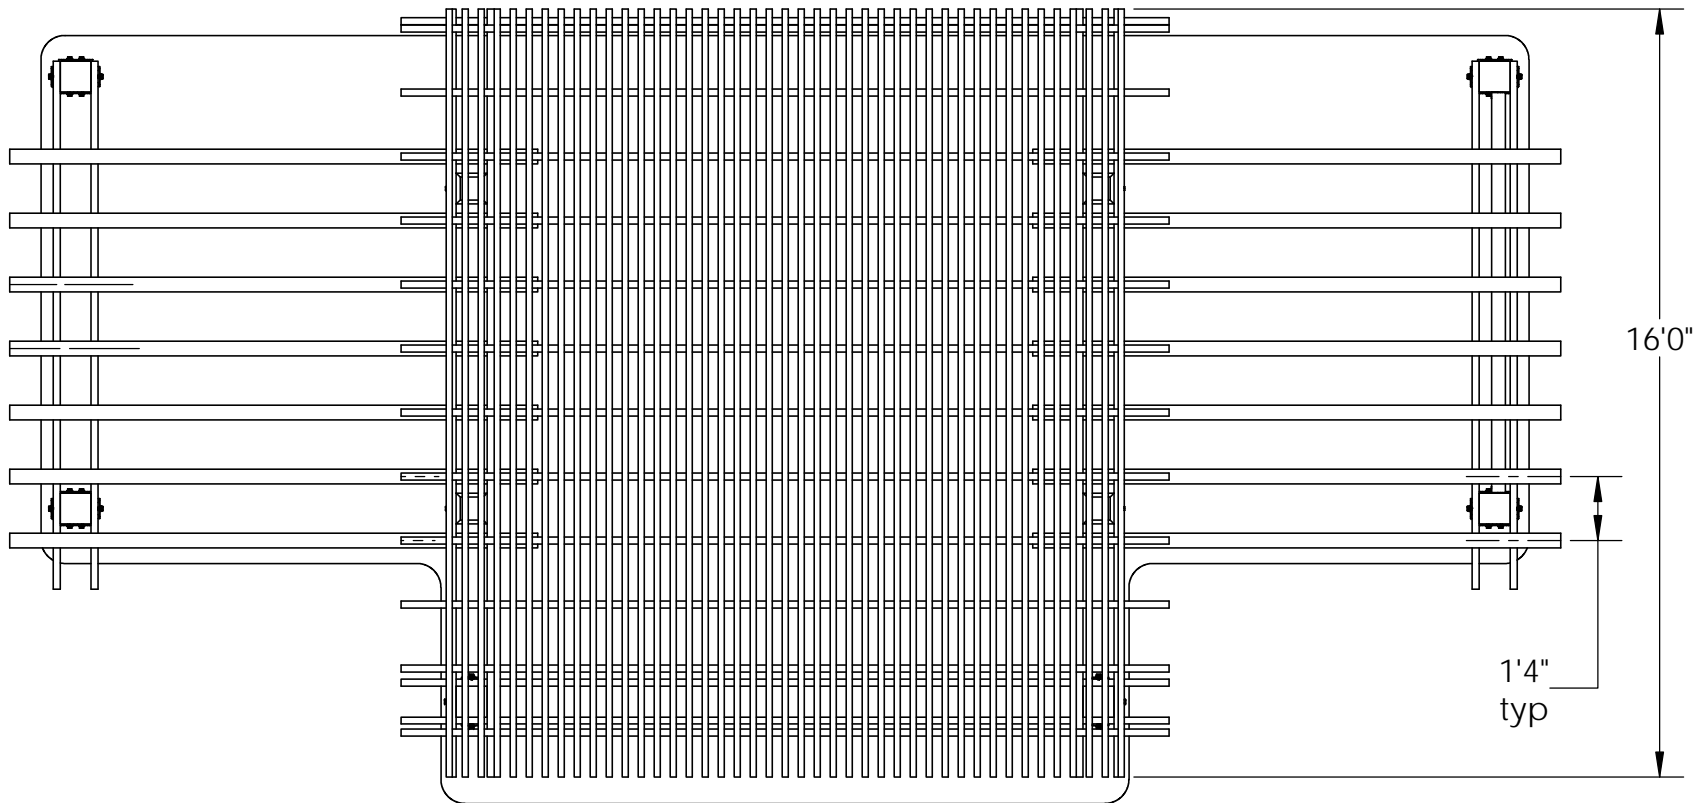


adjustments may be required due to differences in roof pitch and soffit dimensions

Overview-Top

OZCO Project #396 - Two Tier Pergola 30' x
16' x 11'

shown with deck

V2.00 - Installation Instructions, Specifications and Project Plans are effective 2/15/2017 . This information is updated periodically and should not be relied upon after 2 years from 2/15/2017 . Please visit OZCOBP.com to get current information.

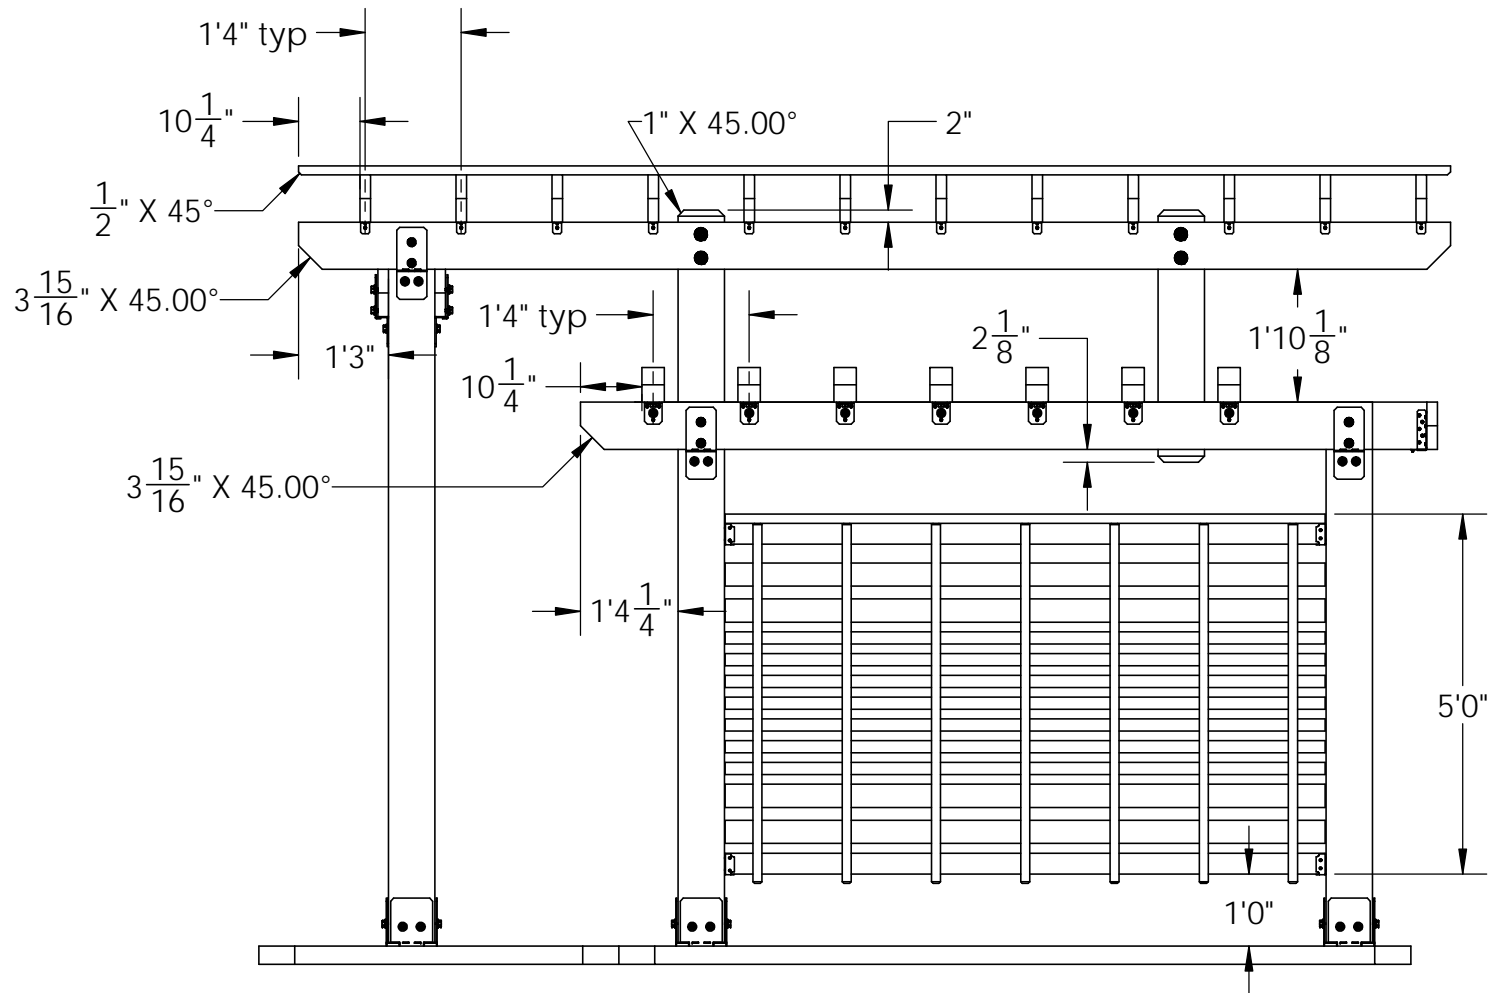


adjustments may be required due to differences in roof pitch and soffit dimensions

Overview-Right

OZCO Project #396 - Two Tier Pergola 30' x
16' x 11'

shown with deck

V2.00 - Installation Instructions, Specifications and Project Plans are effective 2/15/2017 . This information is updated periodically and should not be relied upon after 2 years from 2/15/2017 . Please visit OZCOBP.com to get current information.

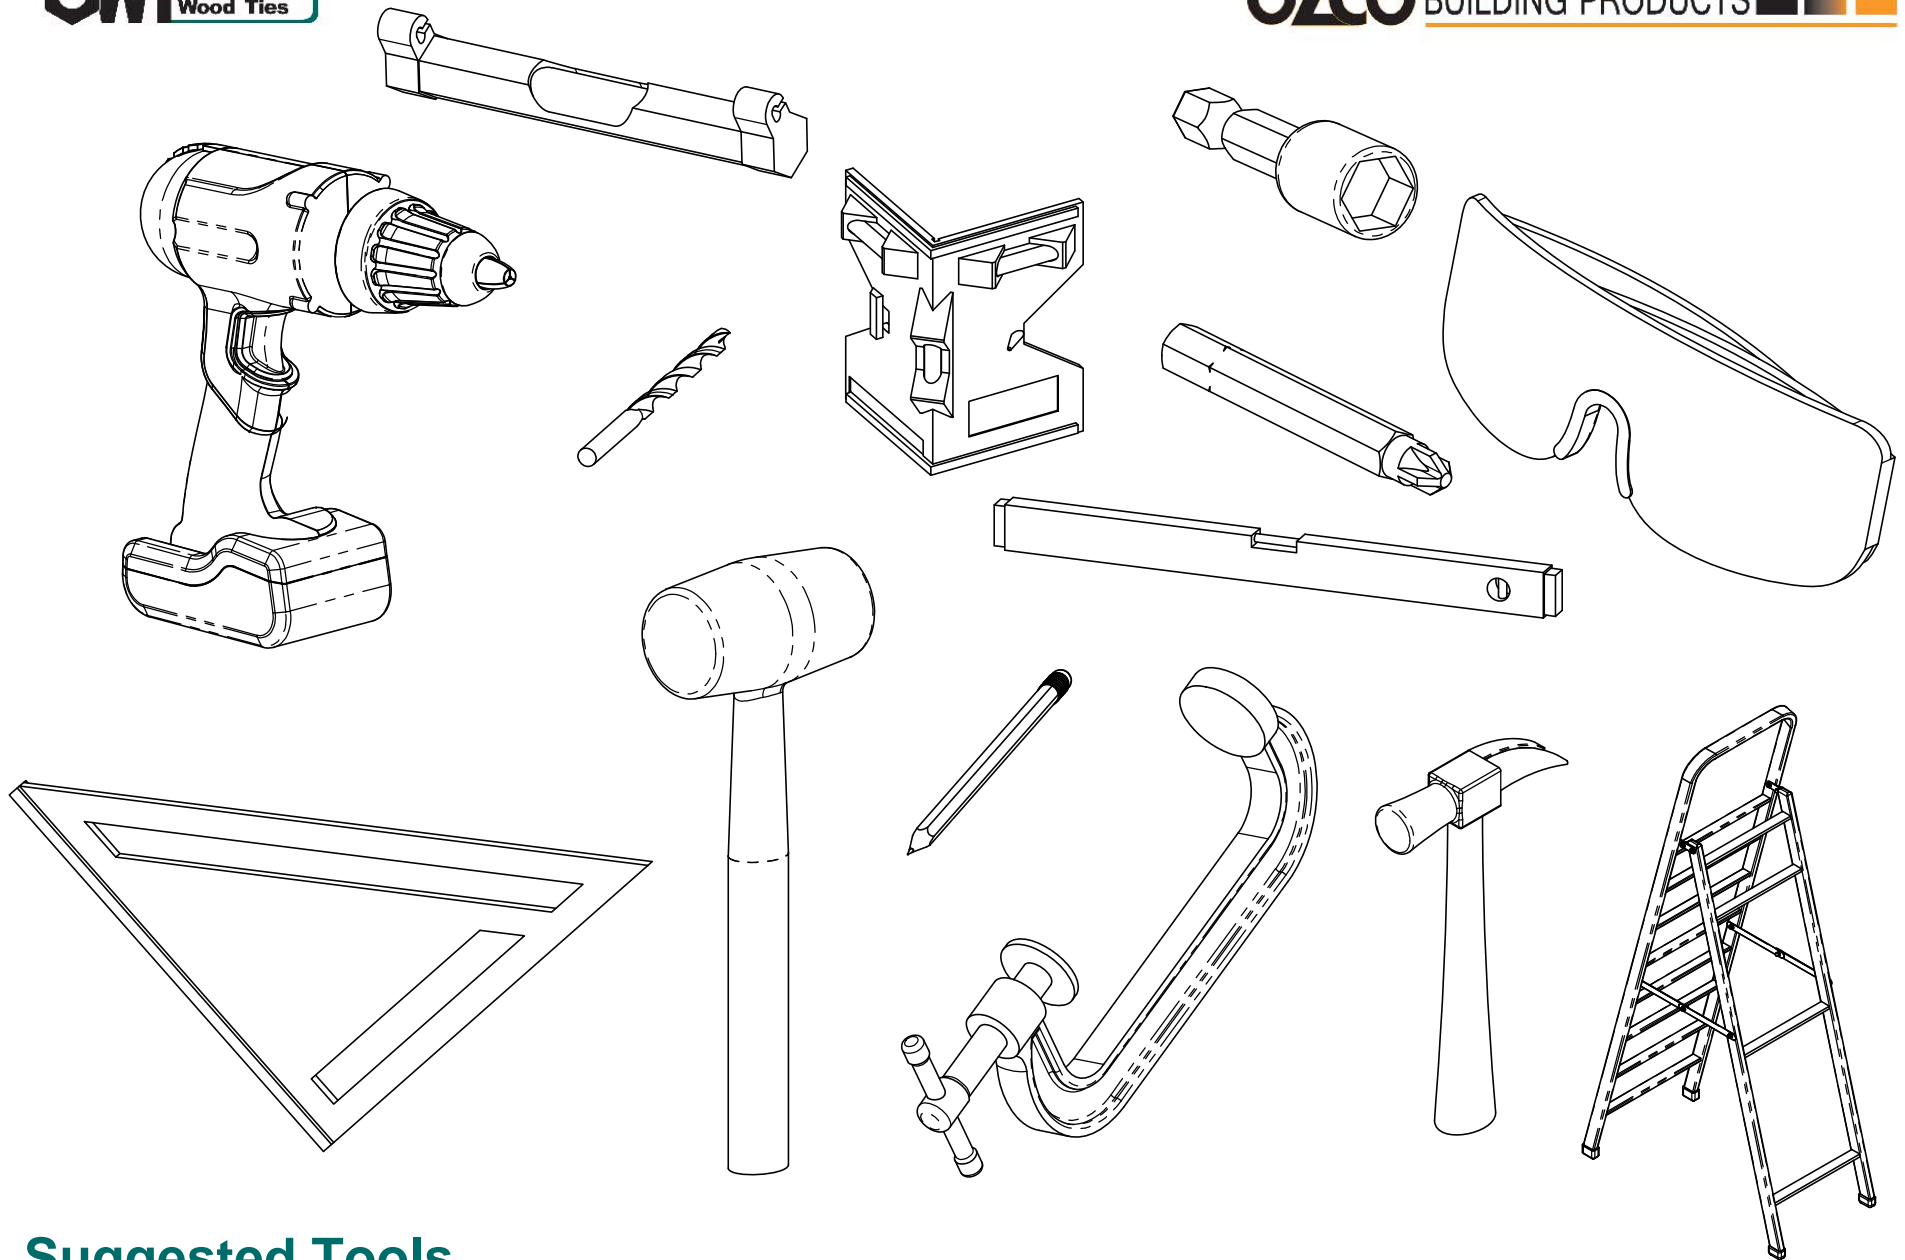

Suggested Tools

(others may be required)

OZCO Project #396 - Two Tier Pergola 30' x 16' x 11'


V2.00 - Installation Instructions, Specifications and Project Plans are effective 2/15/2017 . This information is updated periodically and should not be relied upon after 2 years from 2/15/2017 . Please visit OZCOBP.com to get current information.

QTY.	PART NUMBER	DESCRIPTION
6	51709	8x8 Post Base (8x8-PB-IW)
4	51717	2" Standard Rafter Clip (RC-IW-2)
3	51718	4" Standard Rafter Clip (RC-IW-4)
8	51737	Bolt Inline (P2B-BI-IW)
1	51770	8-10" Joist Hanger Flush (JHF-810-IW)
2	56641	2x4 Top Rail Saddle (2x4-TR)
16	56652	OWT Timber Bolt 10-12"
8	56680	2" Timber Bolt Heavy Duty Washer (OWT-TBW-2)
2	8x8X10L	8x8x10
6	8x8X8L	8x8x8
14	4x6X12L	4x6x12
19	2x8X16L	2X8x16
8	2x8X12L	2x8x12
3	2x4X10L	2x4x10
43	2x2X16L	2x2x16
7	2x2X6L	2x2x6
4	1x4X10L	1x4x10
7	1x2X10L	1x2x10

Material List

OZCO Project #396 - Two Tier Pergola 30' x 16' x 11'

V2.00 - Installation Instructions, Specifications and Project Plans are effective 3/13/2018 . This information is updated periodically and should not be relied upon after 2 years from 3/13/2018 . Please visit OZCOBP.com to get current information. 10

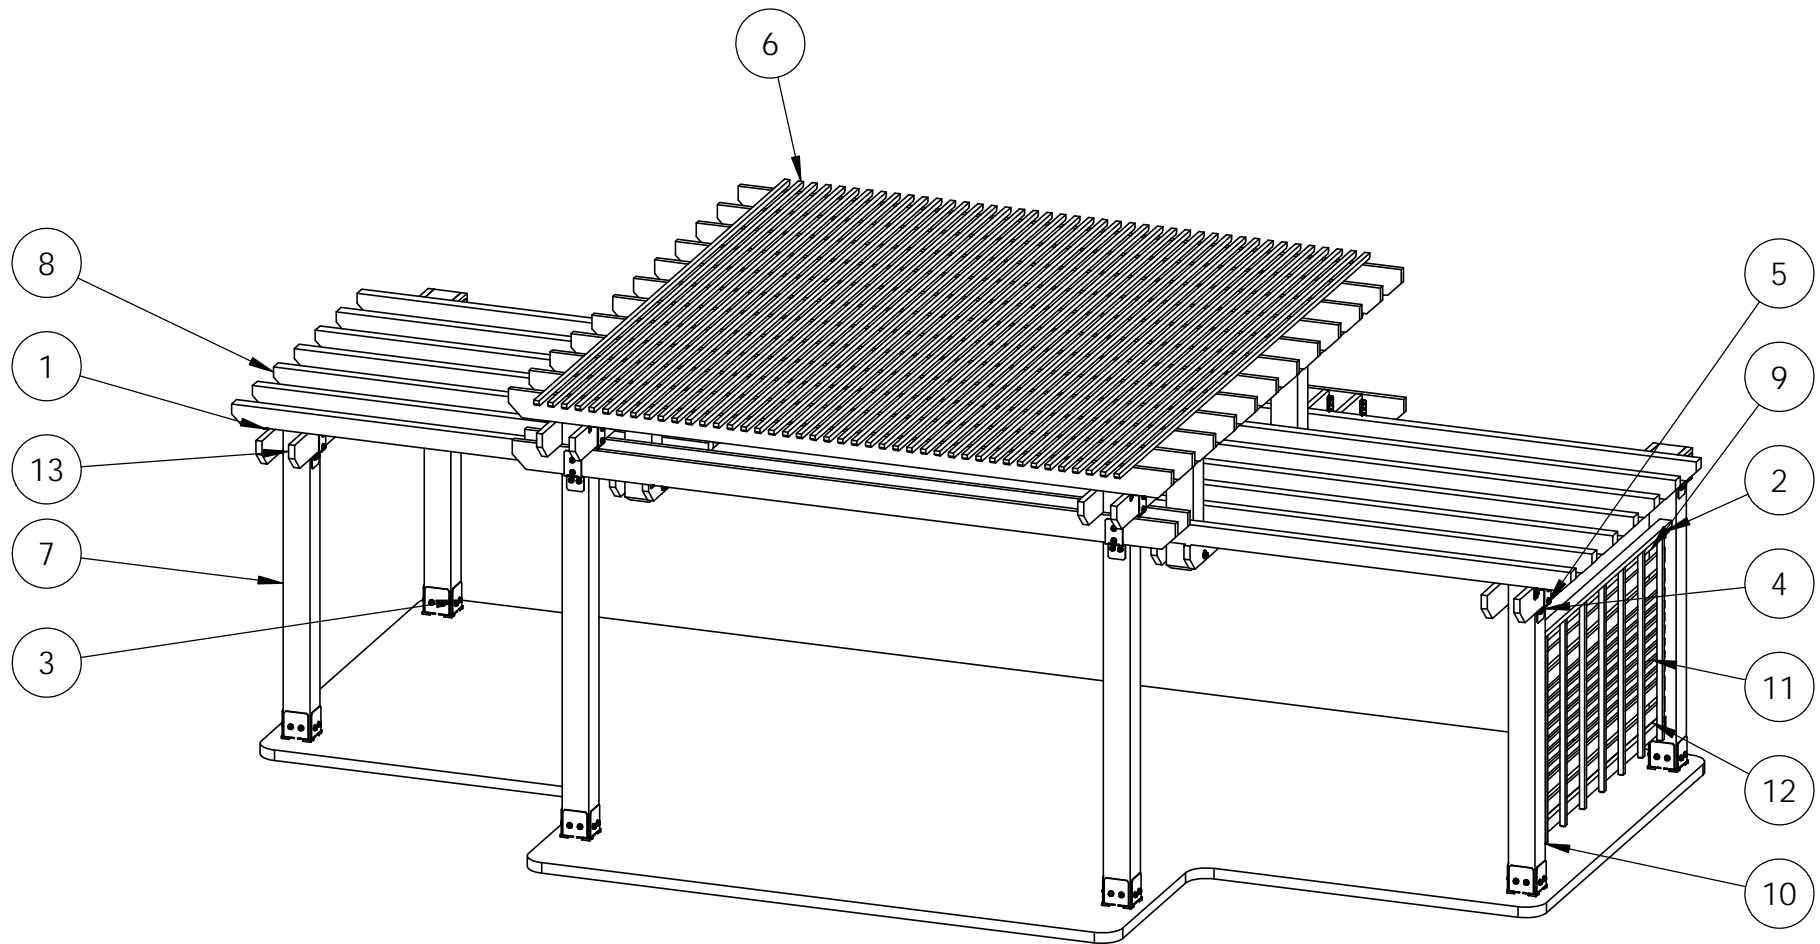

Bill of Material

OZCO Project #396 - Two Tier Pergola 30' x
16' x 11'


V2.00 - Installation Instructions, Specifications and Project Plans are effective 2/15/2017 . This information is updated periodically and should not be relied upon after 2 years from 2/15/2017 . Please visit OZCOBP.com to get current information.

ITEM NO.	QTY.	PART NUMBER	DESCRIPTION
1	3	51718	4" Standard Rafter Clips (RC-IW-4)
2	2	56641	2x4 Top Rail Saddle (2x4-TR)
3	4	51709	8x8 Post Base (8x8-PB-IW)
4	4	51737	Bolt Inline (P2B-BI-IW)
5	4	56652	OWT Timber Bolt 10-12"
6	1	OZCO Project #396 - Two Tier Pergola 30' x 16' x 11' Center Section	
7	4	8x8 Cedar Post	8x8x7'6"
8	14	4x6 Cedar Board	4x6x11'0"
9	3	2x4 Cedar Board	2x4x8'4"
10	7	2x2 Cedar Board	2x2x5'0"
11	7	1x2 Cedar Board	1x2x8'4"
12	4	1x4 Cedar Board	1x4x8'4"
13	4	2x8 Cedar Board	2x8x11'0"

Bill of Material

OZCO Project #396 - Two Tier Pergola 30' x
16' x 11'

V2.00 - Installation Instructions, Specifications and Project Plans are effective 2/15/2017 . This information is updated periodically and should not be relied upon after 2 years from 2/15/2017 . Please visit OZCOBP.com to get current information.

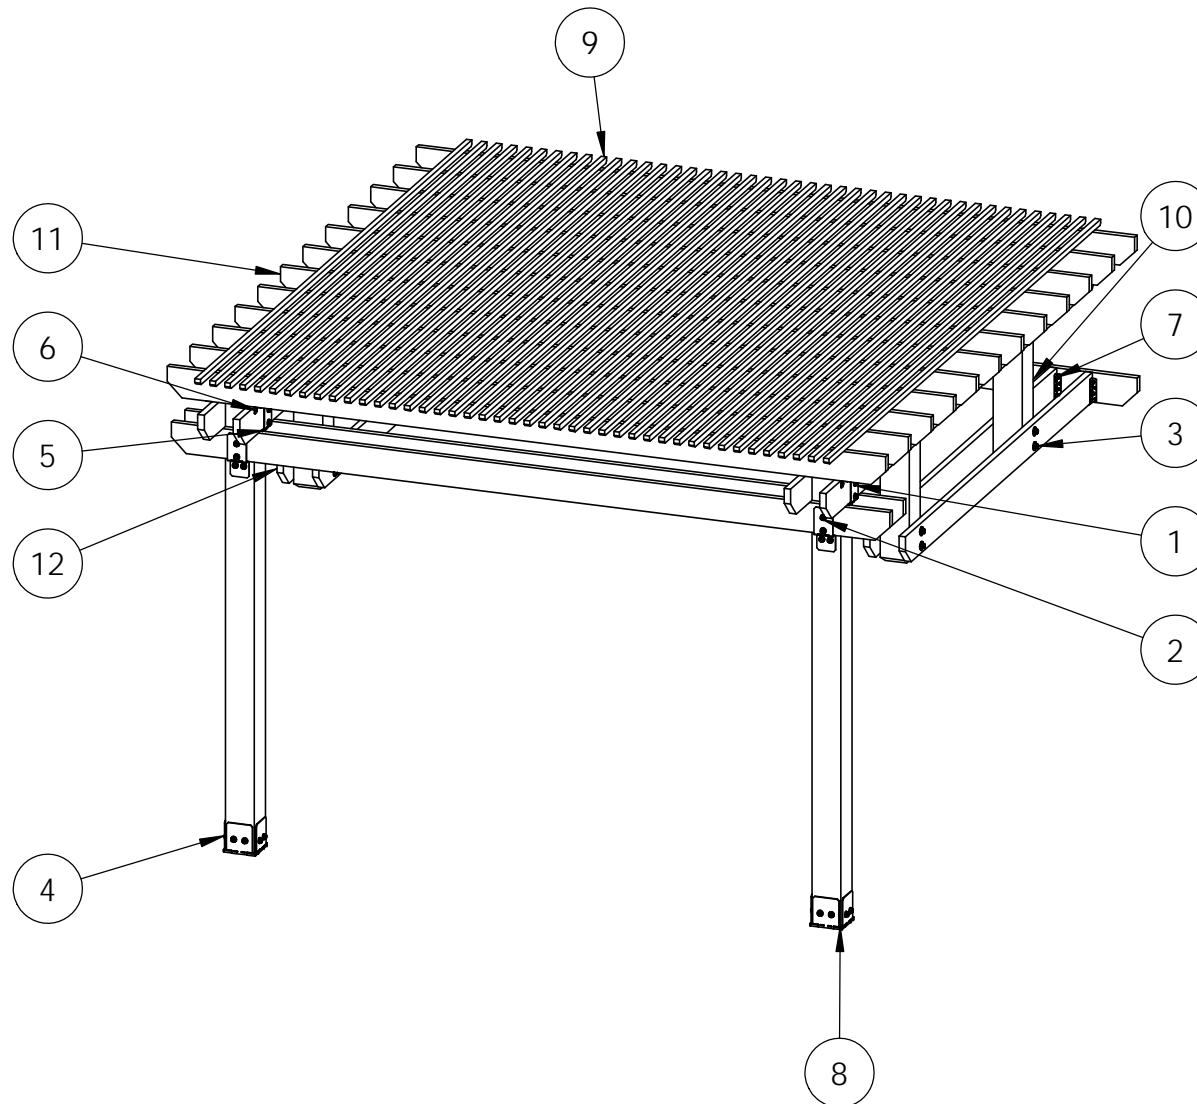

Bill of Material-Upper Center Section

OZCO Project #396 - Two Tier Pergola 30' x
16' x 11'


V2.00 - Installation Instructions, Specifications and Project Plans are effective 2/15/2017 . This information is updated periodically and should not be relied upon after 2 years from 2/15/2017 . Please visit OZCOBP.com to get current information.

ITEM NO.	QTY.	PART NUMBER	DESCRIPTION
1	4	56652	OWT Timber Bolt 10-12"
2	2	56652	OWT Timber Bolt 10-12"
3	8	56652	OWT Timber Bolt 10-12"
	8	56680	2" Timber Bolt Heavy Duty Washer (OWT-TBW-2)
4	2	51709	8x8 Post Base (8x8-PB-IW)
5	4	51737	Bolt Inline (P2B-BI-IW)
6	5	51717	2" Standard Rafter Clip (RC-IW-2)
7	1	51770	8-10" Joist Hanger Flush (JHF-810-IW)
8	2	8x8 Cedar Post	8x8x10'0"
9	43	2x2 Cedar Board	2x2x16'0"
10	4	8x8 Cedar Post	8x8x3'6"
11	19	2x8 Cedar Board	2x8x16'0"
12	4	2x8 Cedar Board	2x8x11'0"


Bill of Material-Upper Center Section

OZCO Project #396 - Two Tier Pergola 30' x 16' x 11'


V2.00 - Installation Instructions, Specifications and Project Plans are effective 2/15/2017 . This information is updated periodically and should not be relied upon after 2 years from 2/15/2017 . Please visit OZCOBP.com to get current information.

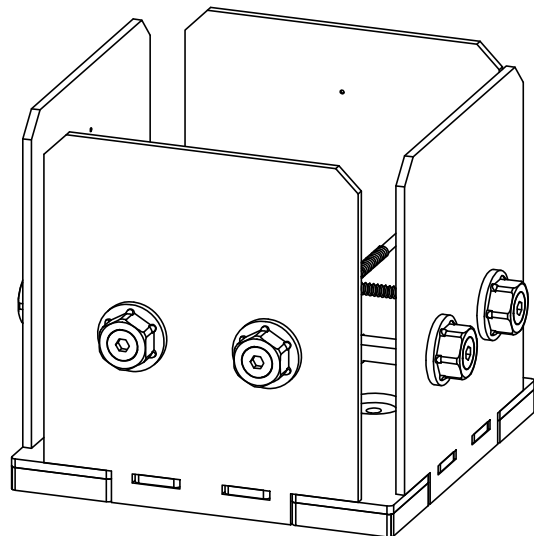


51709

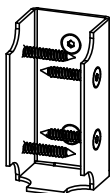


56641

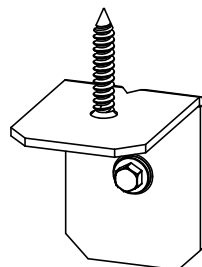


51717

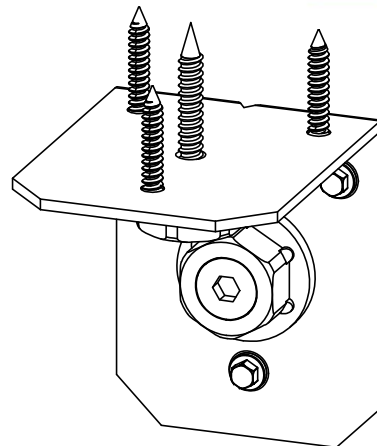


51718

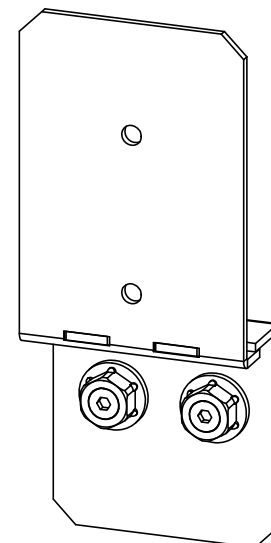


51737

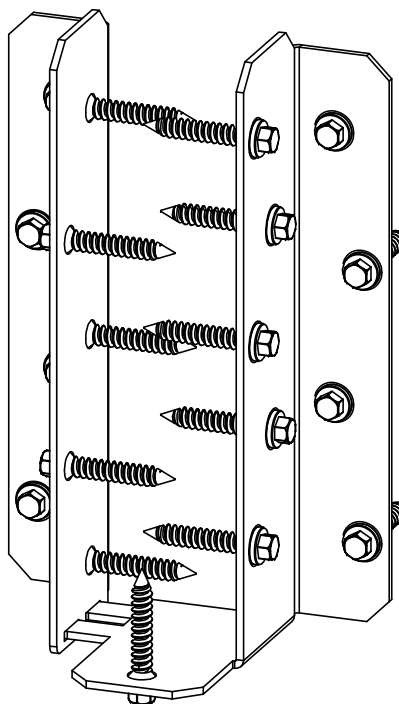

51770

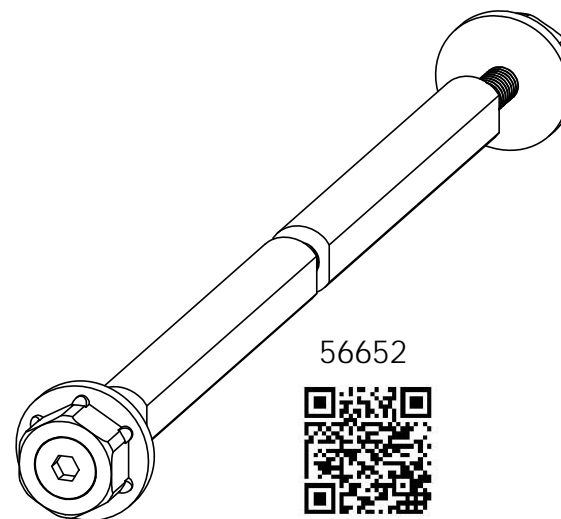

56652

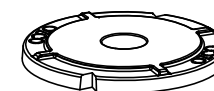

56680




Laredo Sunset & Ironwood





Laredo Sunset
(566XX series)

2 great styles
Same functionality
choose your
connection lifestyle
both styles available for
most products

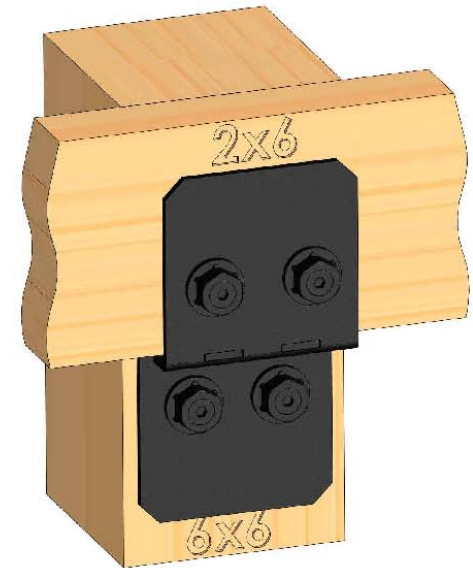

Ironwood
(517XX series)








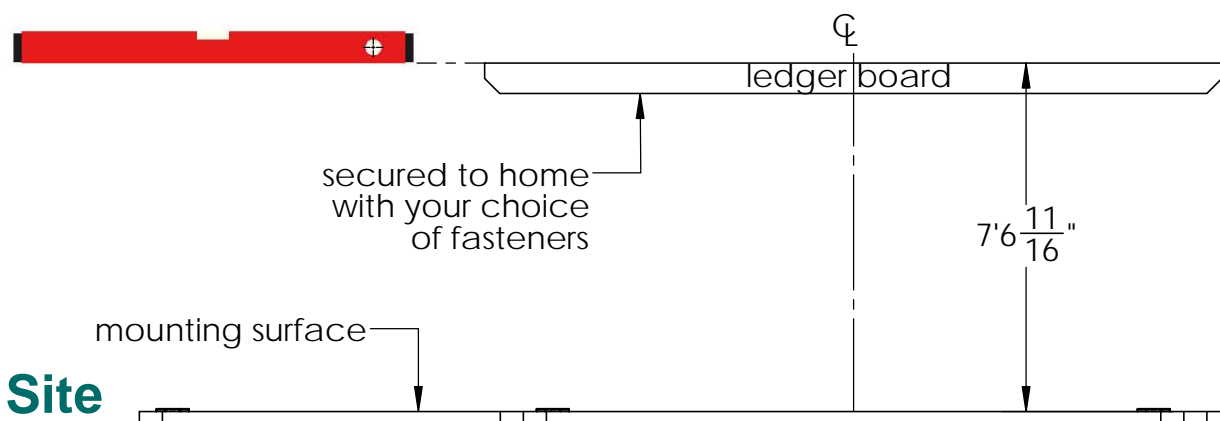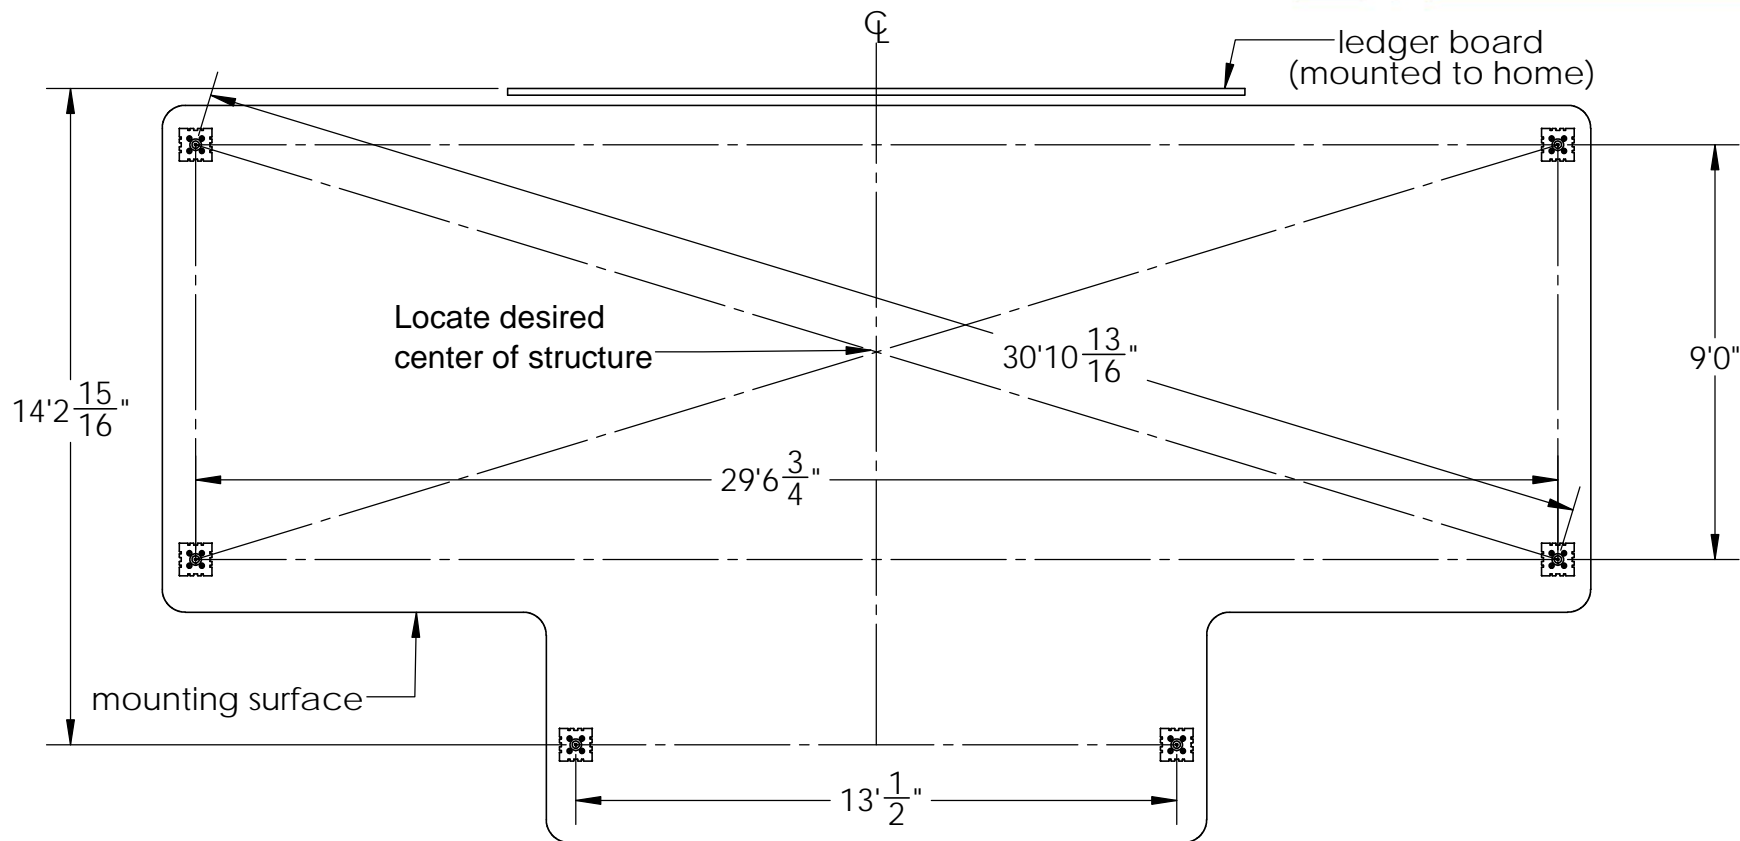

if site is not level, see Ozco Site Leveling instruction





Site

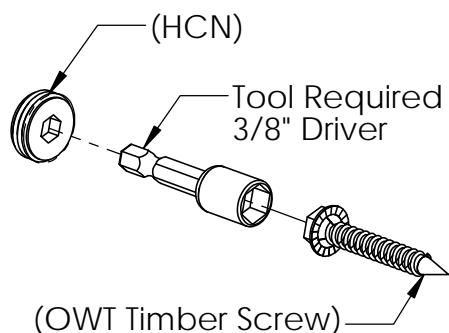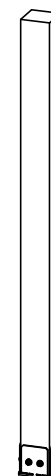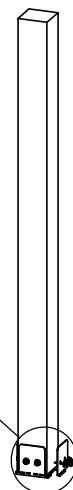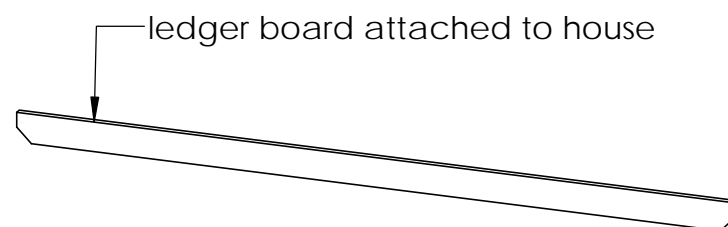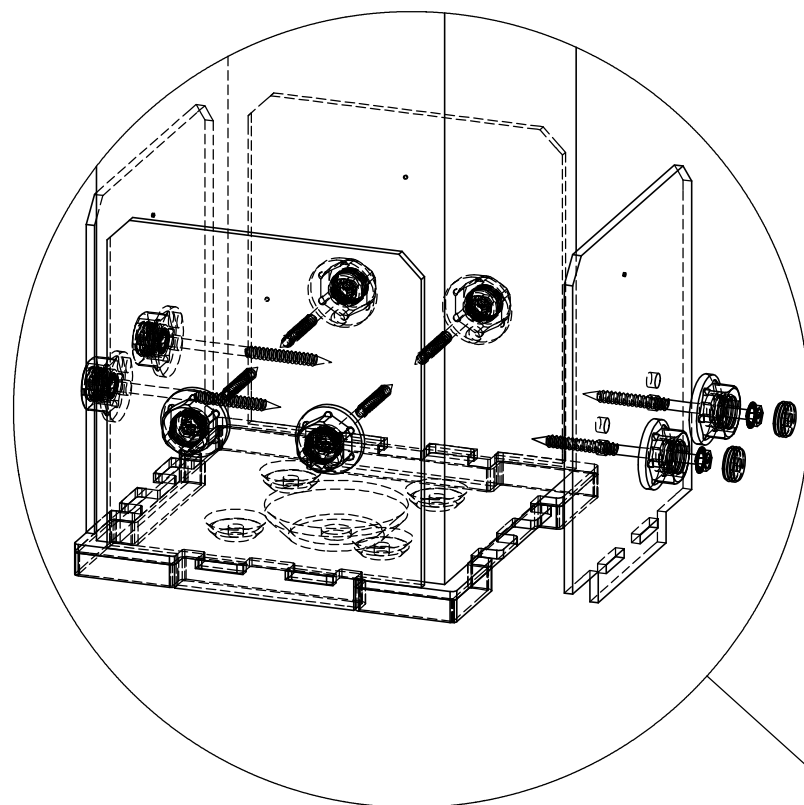


step 1

(OWT Timber Screw)

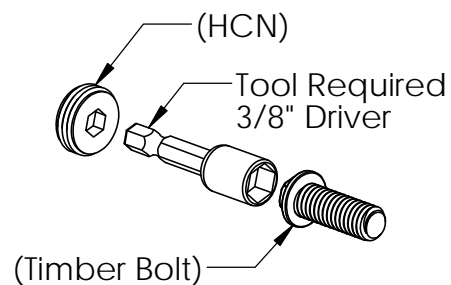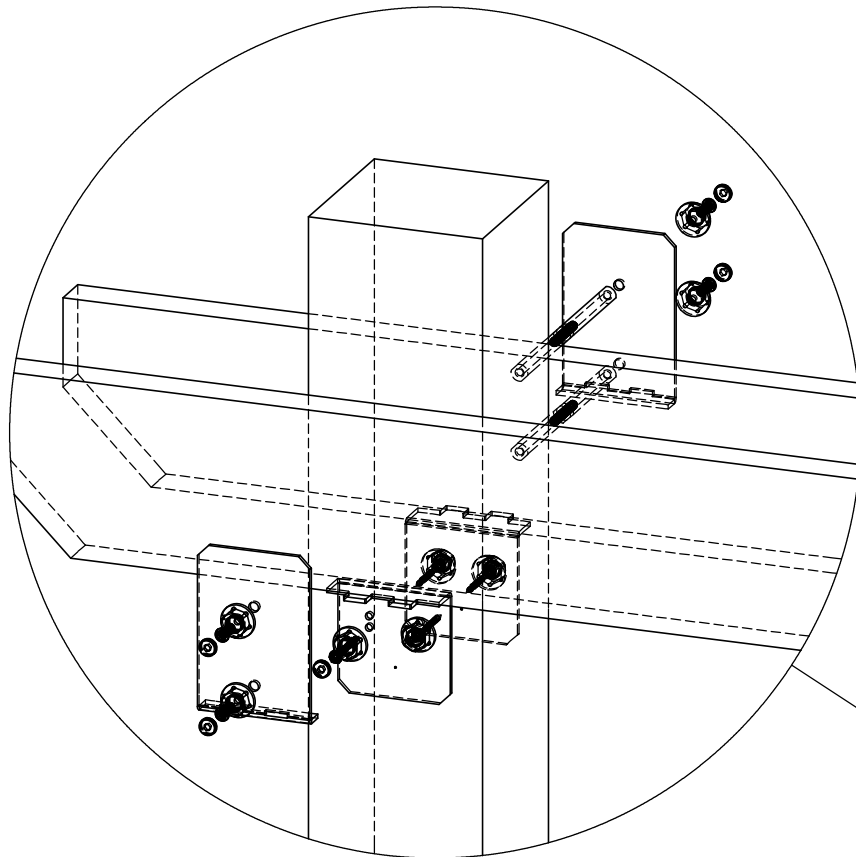

step 2

OZCO Project #396 - Two Tier Pergola 30' x
16' x 11'

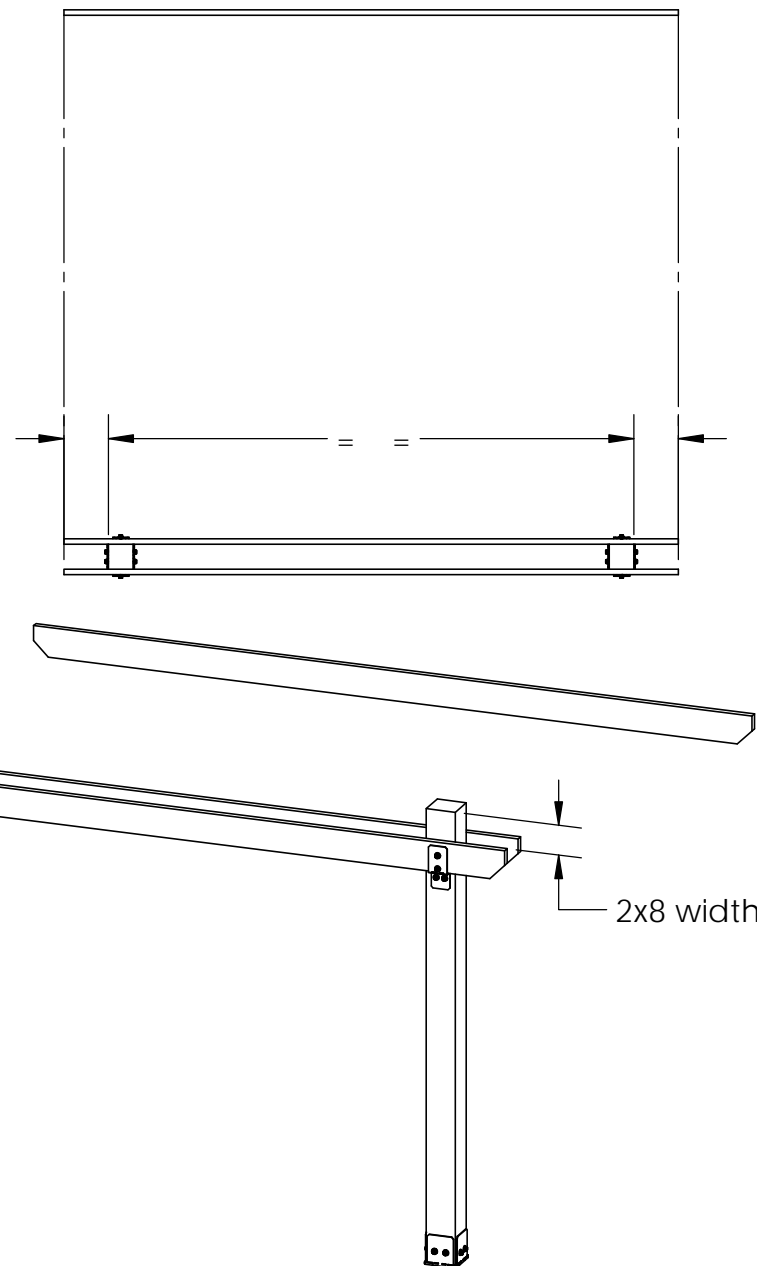





create temporary structures to support beams until completely secured in later steps

Step 3 preview

OZCO Project #396 - Two Tier Pergola 30' x
16' x 11'


V2.00 - Installation Instructions, Specifications and Project Plans are effective 2/15/2017 . This information is updated periodically and should not be relied upon after 2 years from 2/15/2017 . Please visit OZCOBP.com to get current information.

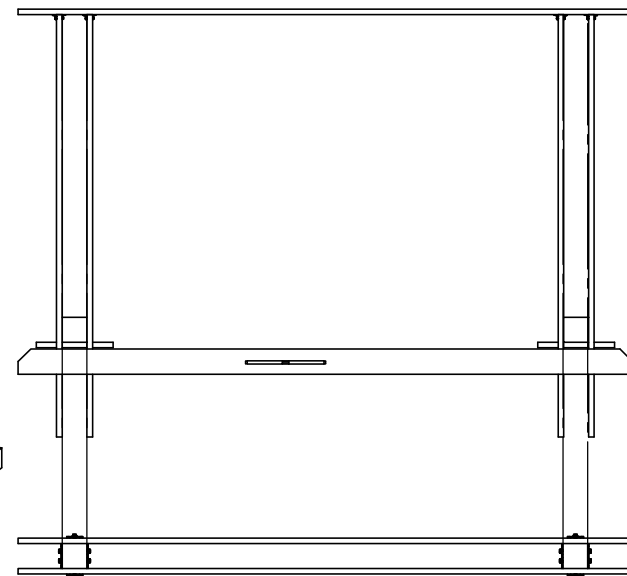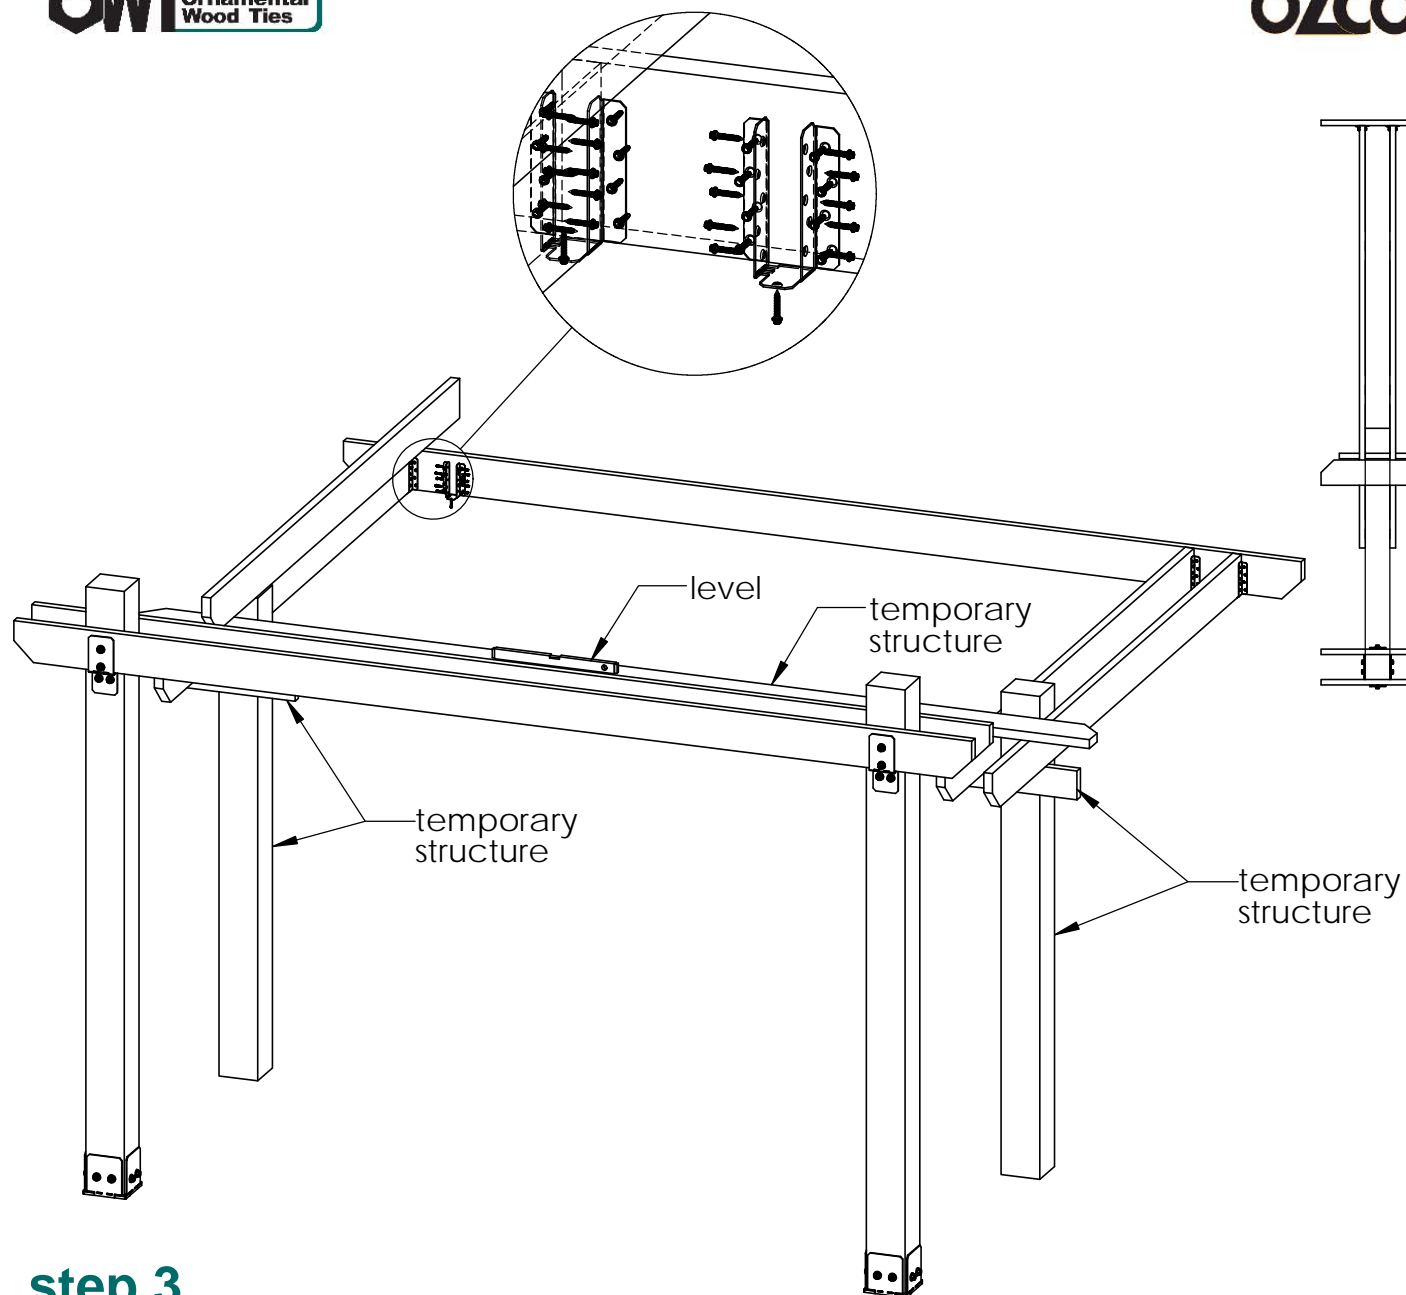

step 3

OZCO Project #396 - Two Tier Pergola 30' x
16' x 11'


V2.00 - Installation Instructions, Specifications and Project Plans are effective 2/15/2017 . This information is updated periodically and should not be relied upon after 2 years from 2/15/2017 . Please visit OZCOBP.com to get current information.

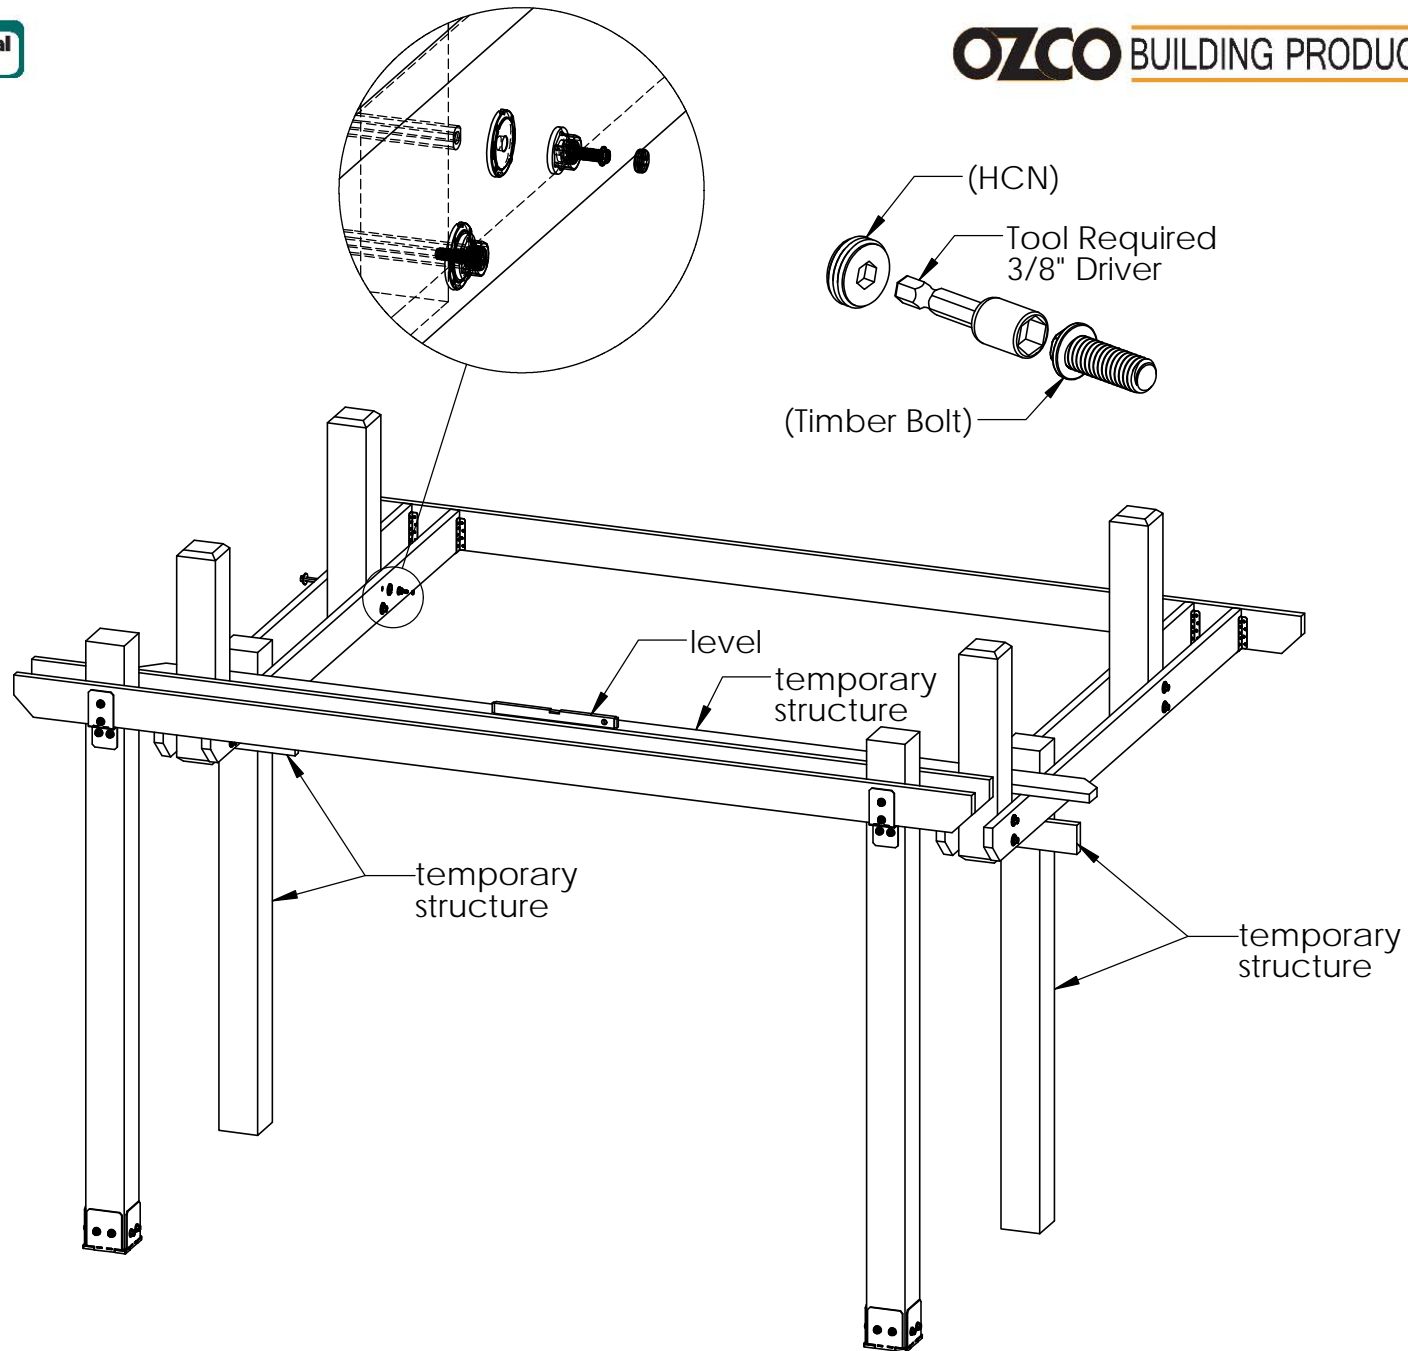

step 4

OZCO Project #396 - Two Tier Pergola 30' x
16' x 11'


V2.00 - Installation Instructions, Specifications and Project Plans are effective 2/15/2017 . This information is updated periodically and should not be relied upon after 2 years from 2/15/2017 . Please visit OZCOBP.com to get current information.

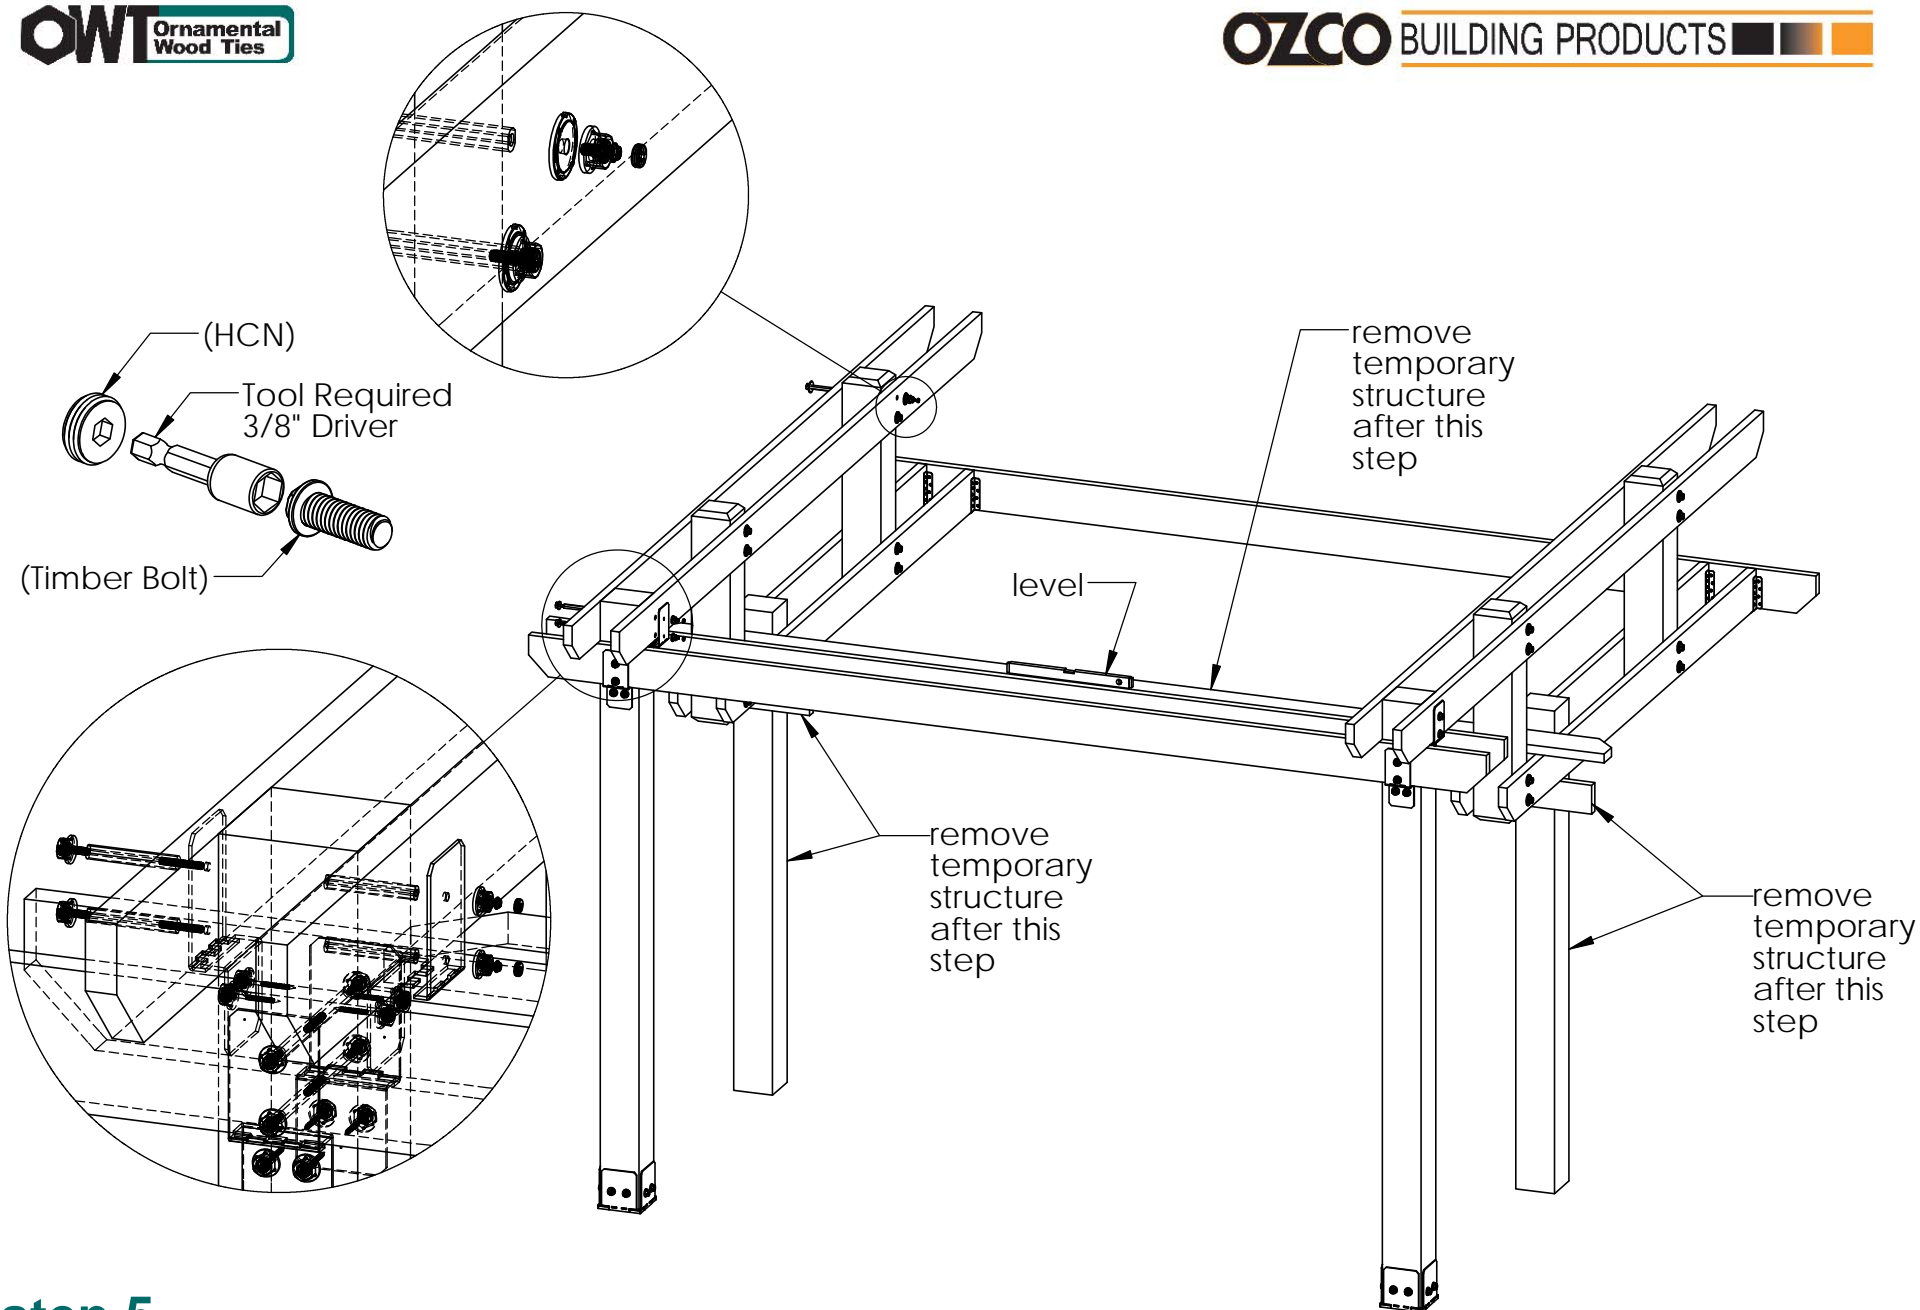

step 5

OZCO Project #396 - Two Tier Pergola 30' x 16' x 11'



V2.00 - Installation Instructions, Specifications and Project Plans are effective 2/15/2017. This information is updated periodically and should not be relied upon after 2 years from 2/15/2017. Please visit OZCOBP.com to get current information.

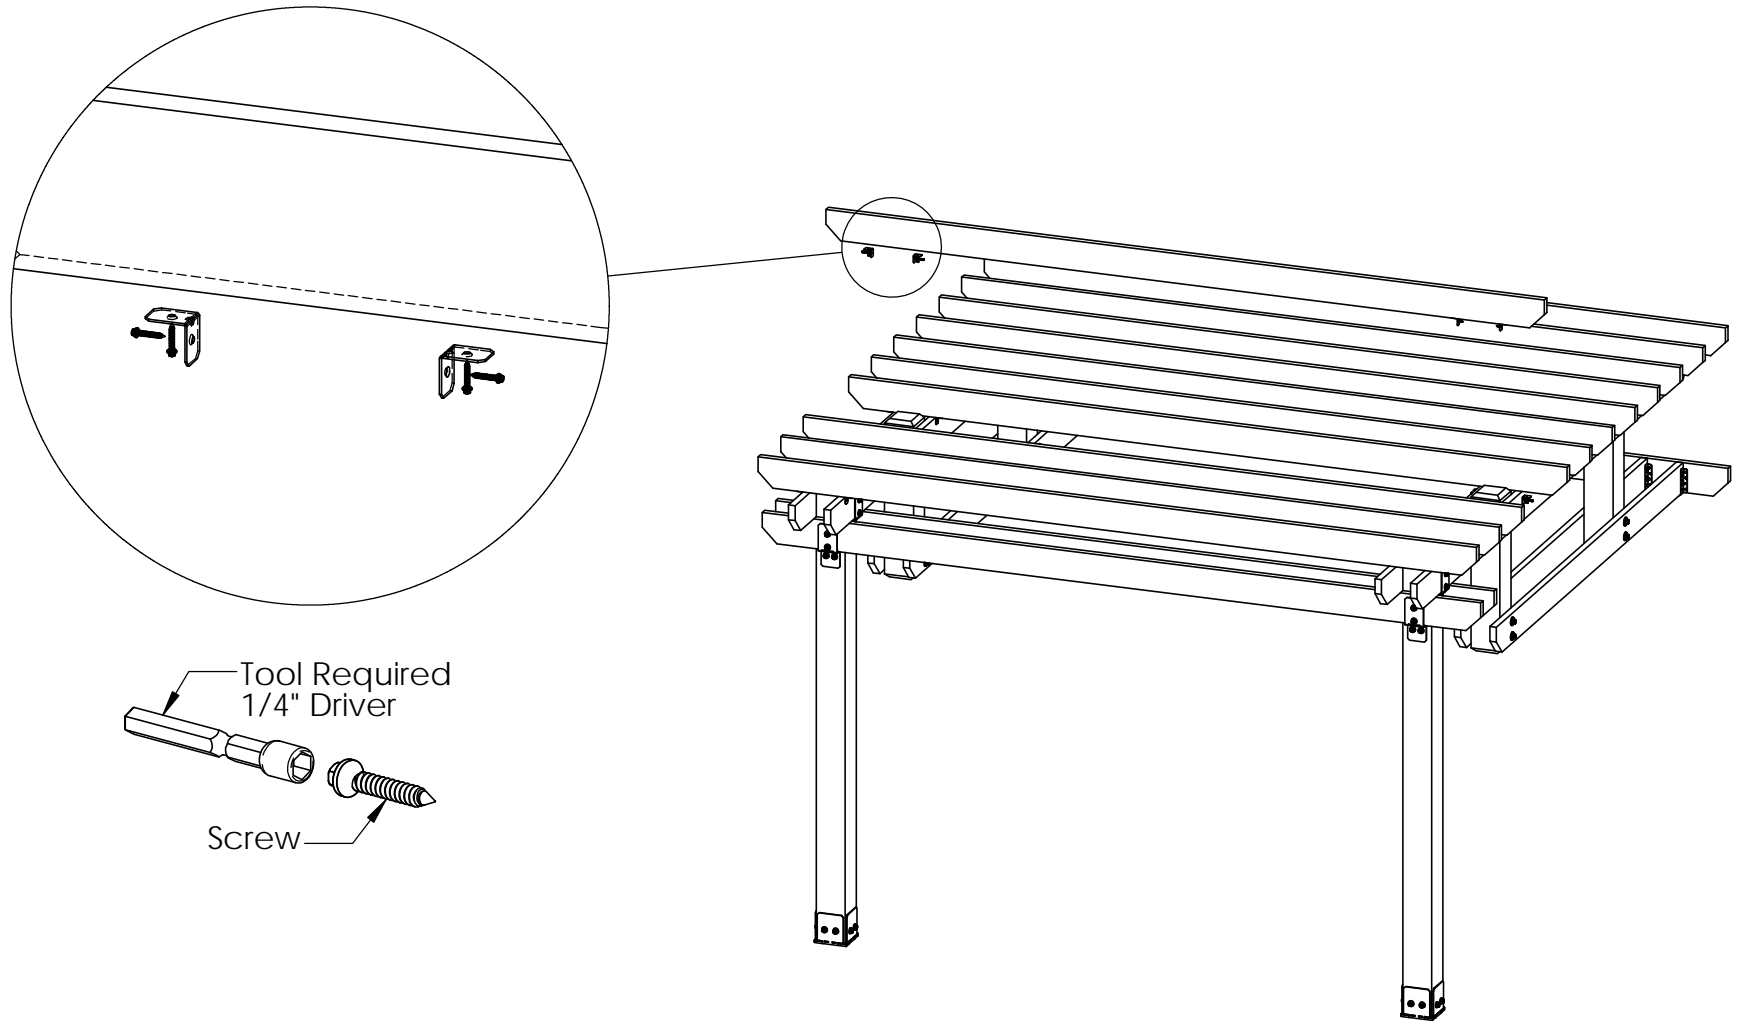

step 6

OZCO Project #396 - Two Tier Pergola 30' x
16' x 11'


V2.00 - Installation Instructions, Specifications and Project Plans are effective 2/15/2017 . This information is updated periodically and should not be relied upon after 2 years from 2/15/2017 . Please visit OZCOBP.com to get current information.

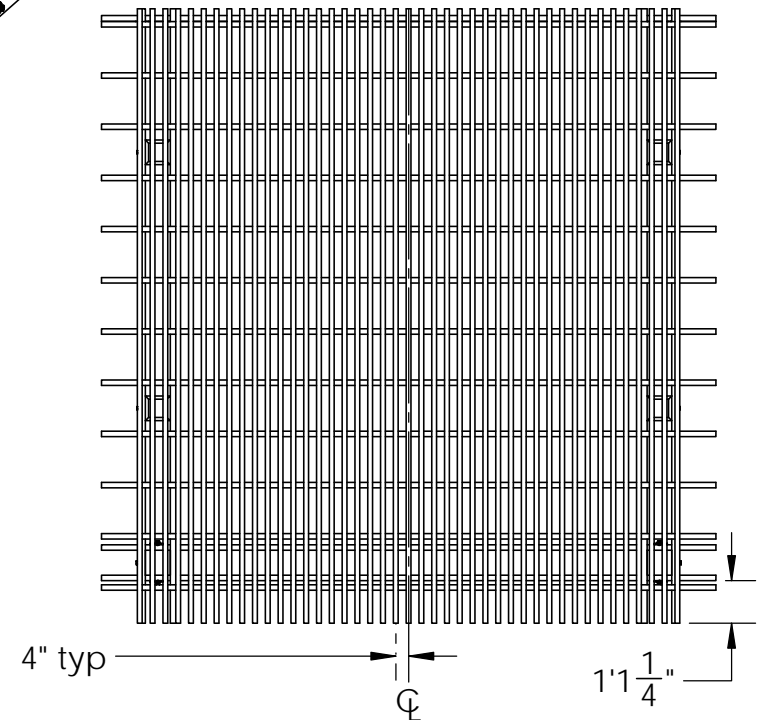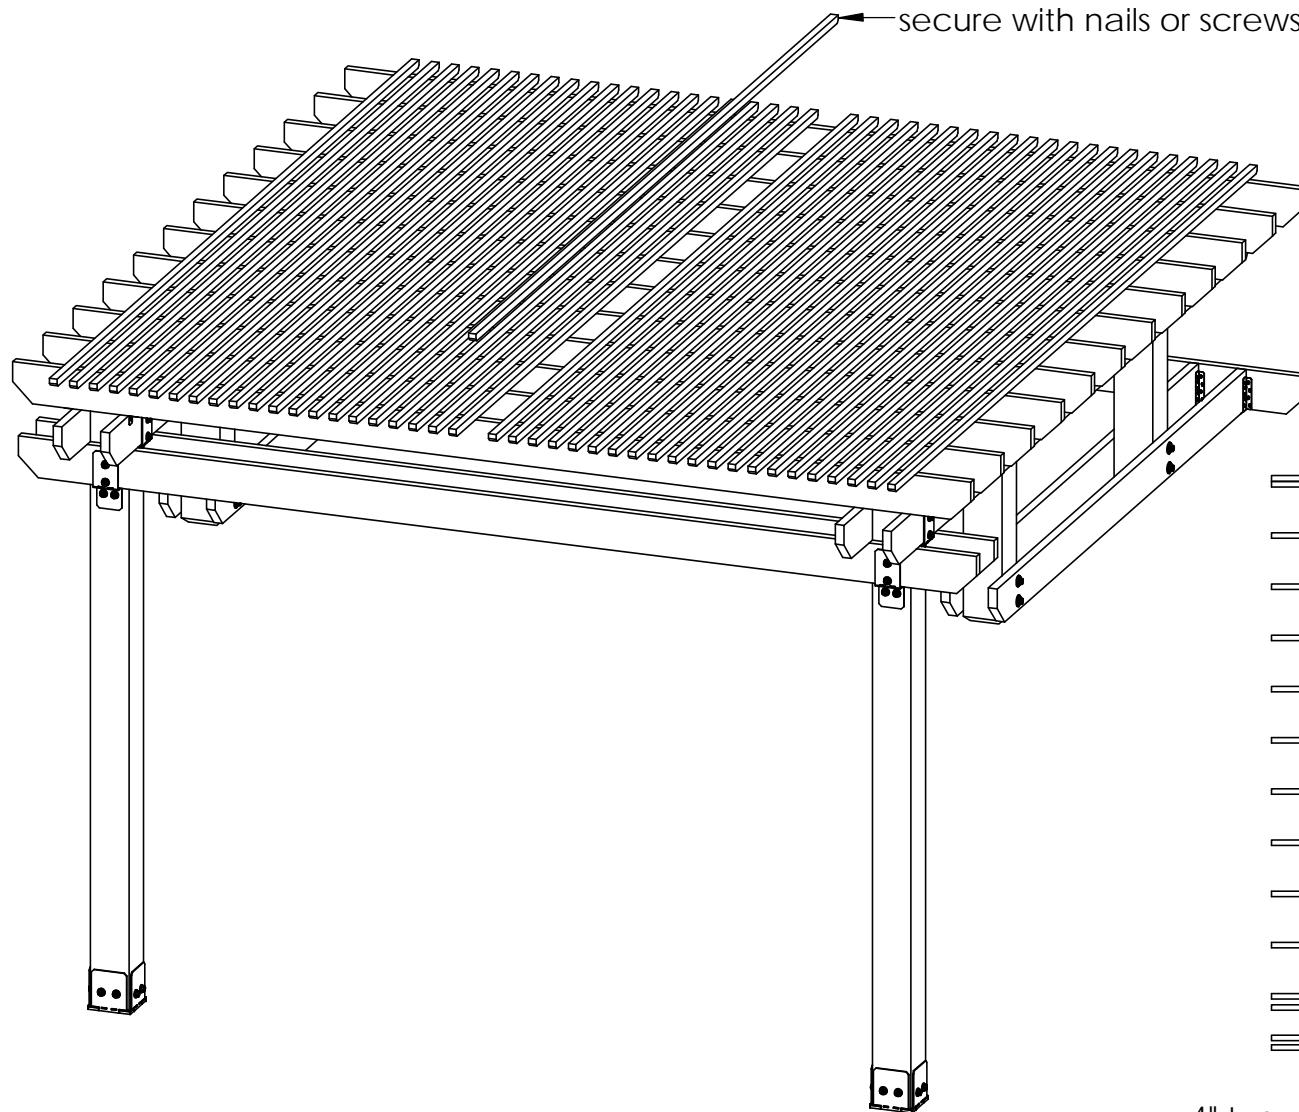

step 7

OZCO Project #396 - Two Tier Pergola 30' x
16' x 11'


V2.00 - Installation Instructions, Specifications and Project Plans are effective 2/15/2017 . This information is updated periodically and should not be relied upon after 2 years from 2/15/2017 . Please visit OZCOBP.com to get current information.

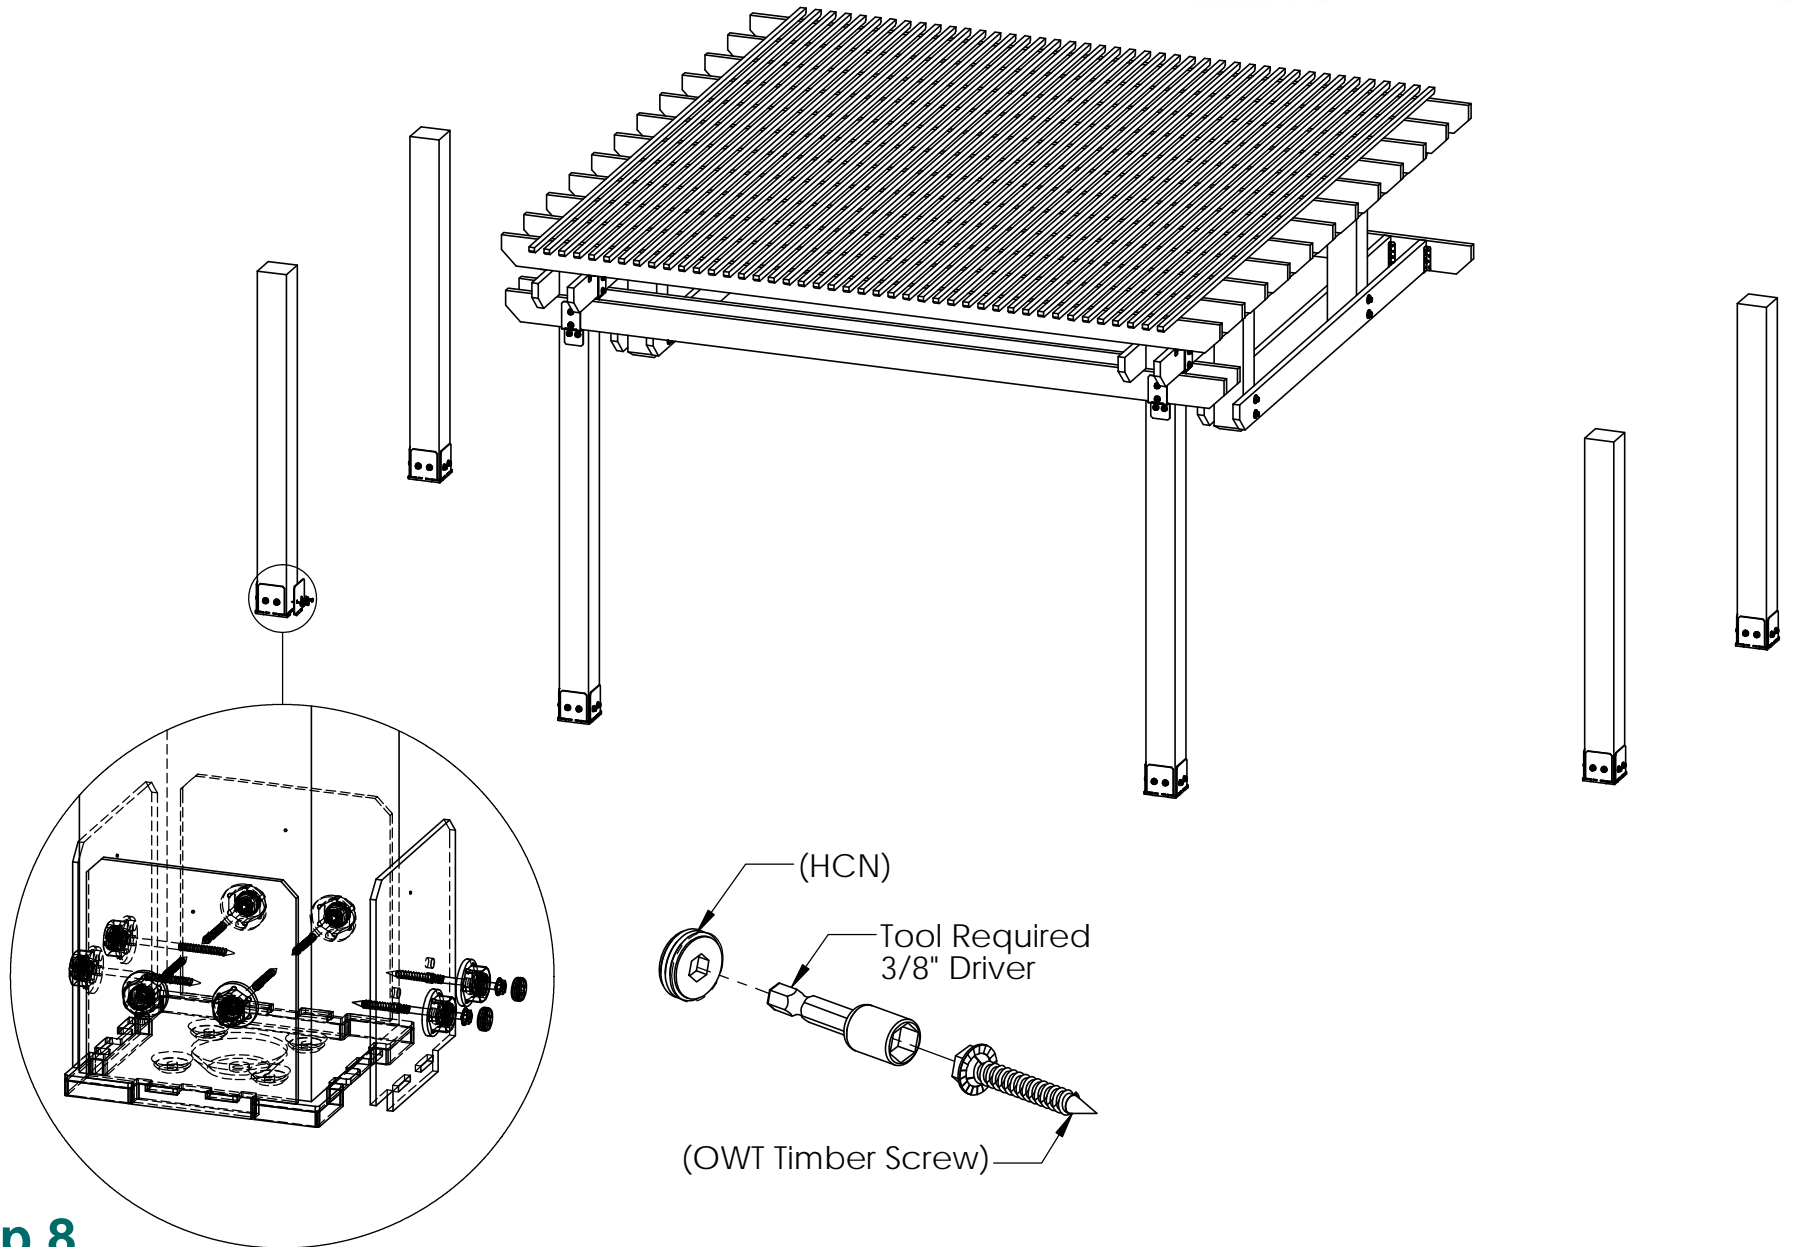

step 8

OZCO Project #396 - Two Tier Pergola 30' x
16' x 11'


V2.00 - Installation Instructions, Specifications and Project Plans are effective 2/15/2017 . This information is updated periodically and should not be relied upon after 2 years from 2/15/2017 . Please visit OZCOBP.com to get current information.

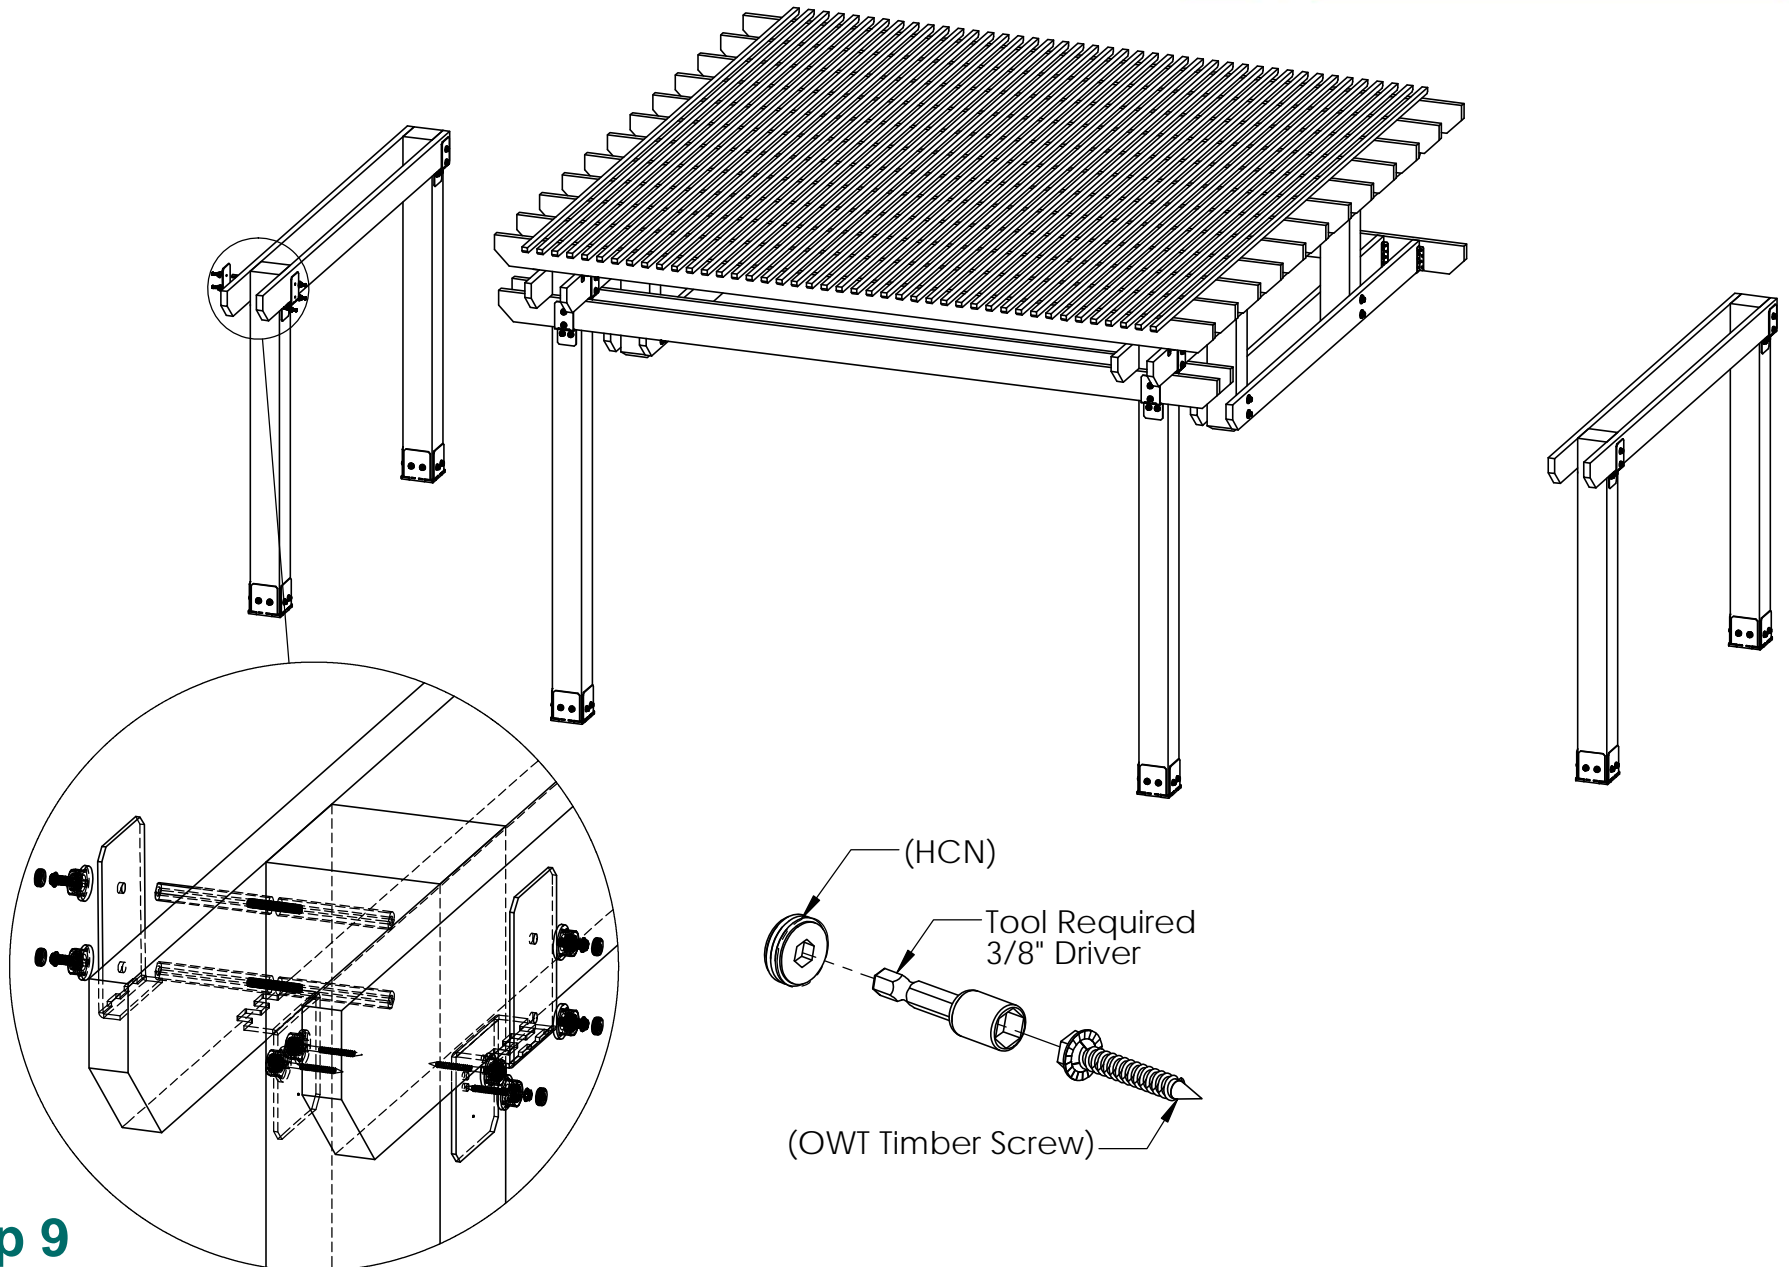

step 9

OZCO Project #396 - Two Tier Pergola 30' x
16' x 11'


V2.00 - Installation Instructions, Specifications and Project Plans are effective 2/15/2017 . This information is updated periodically and should not be relied upon after 2 years from 2/15/2017 . Please visit OZCOBP.com to get current information.

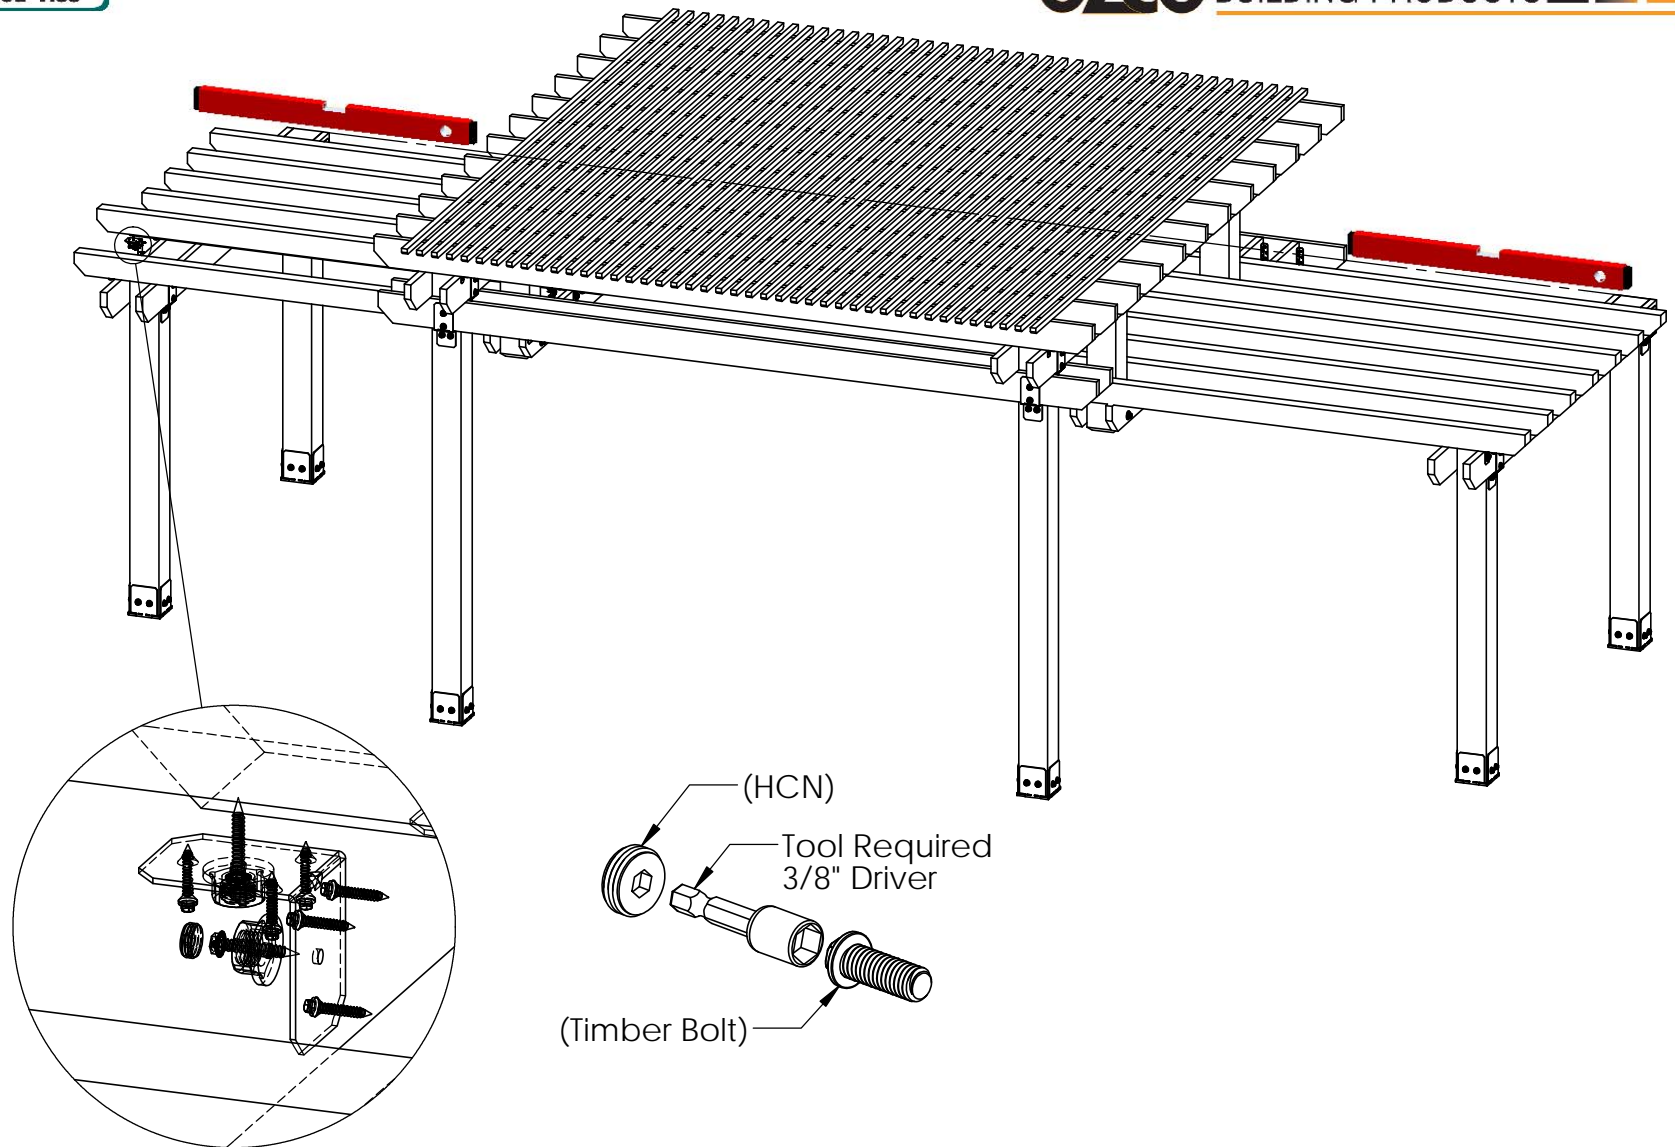

step 10

OZCO Project #396 - Two Tier Pergola 30' x
16' x 11'

V2.00 - Installation Instructions, Specifications and Project Plans are effective 2/15/2017 . This information is updated periodically and should not be relied upon after 2 years from 2/15/2017 . Please visit OZCOBP.com to get current information.

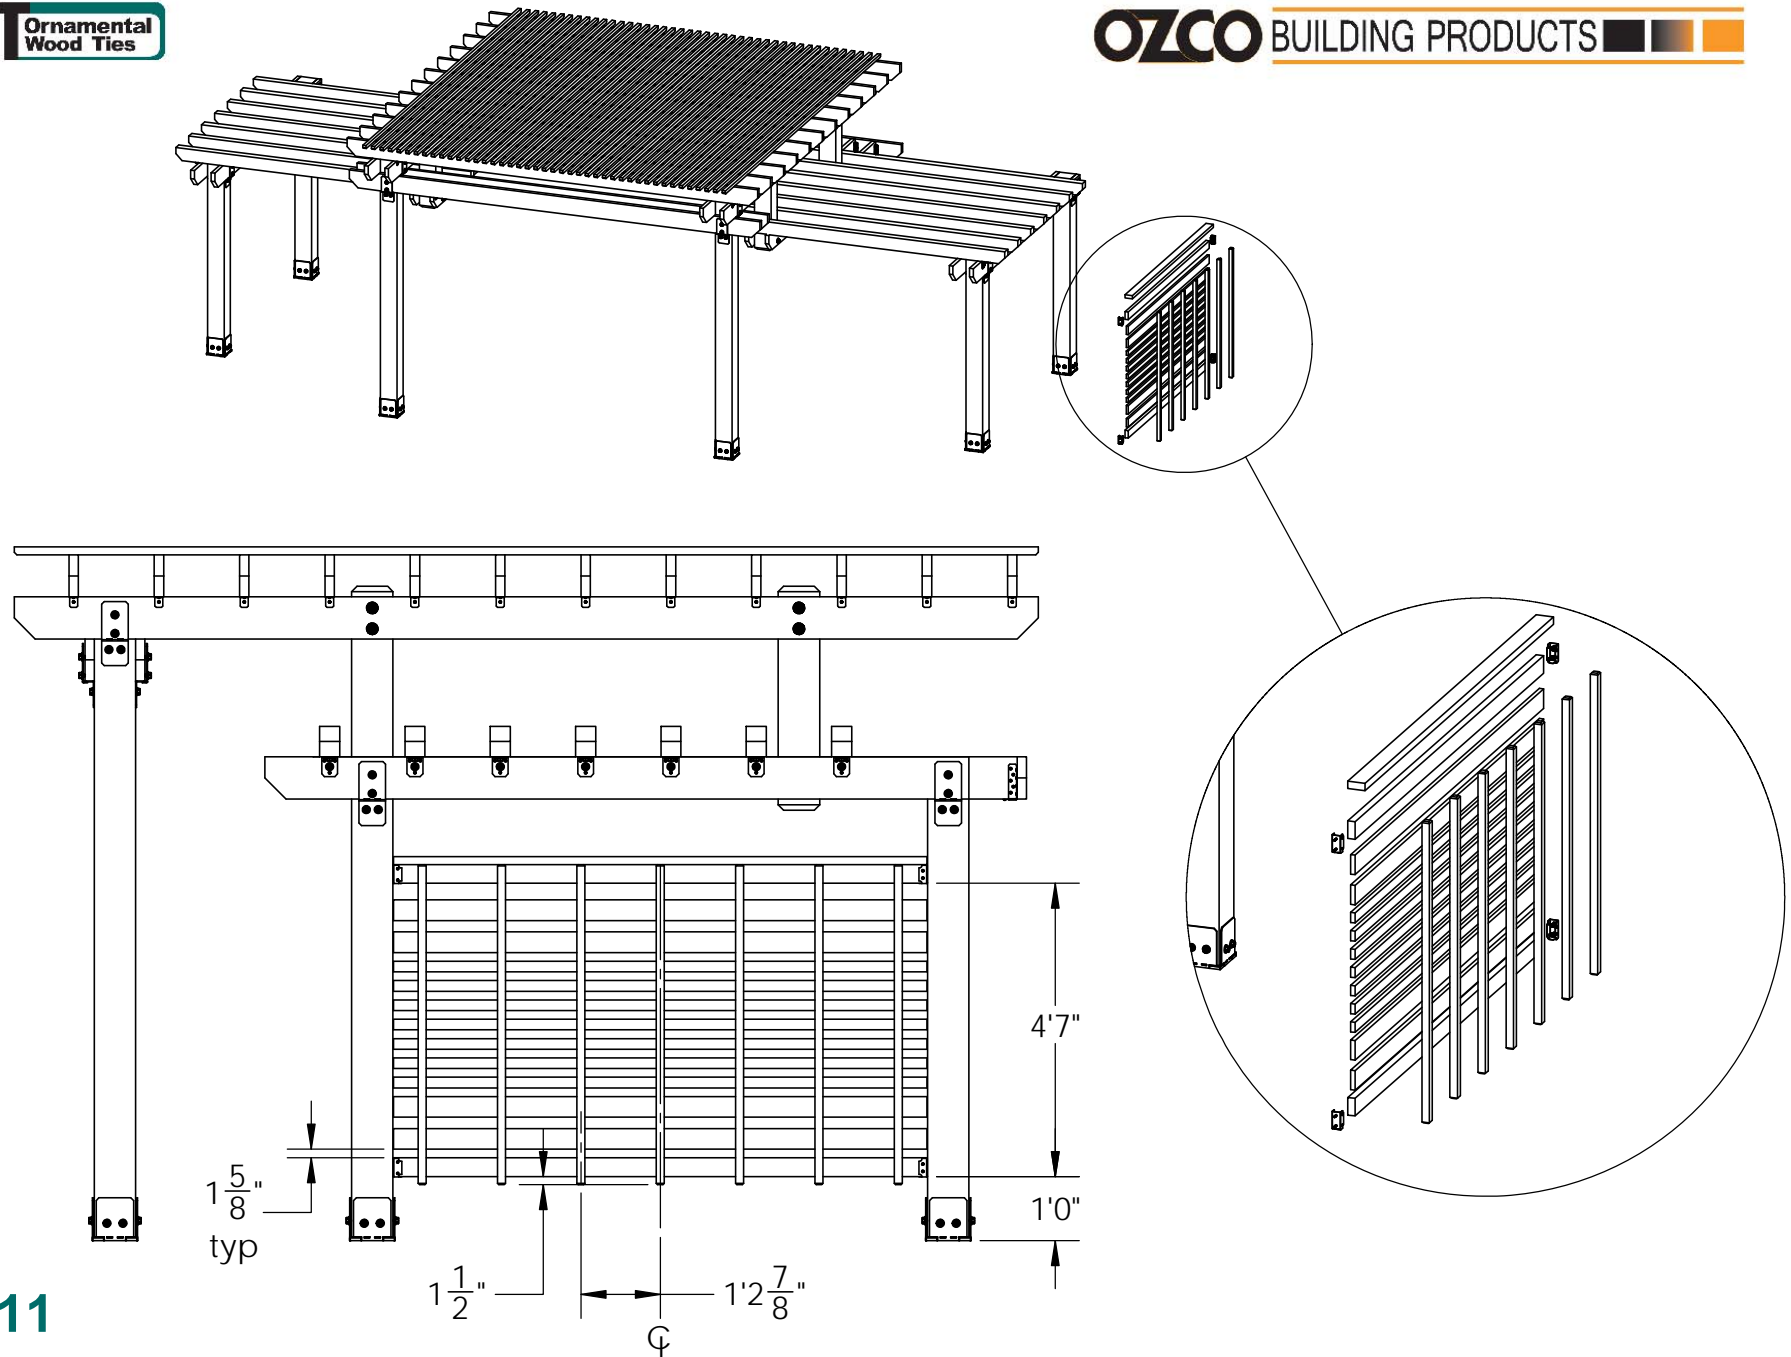

step 11

OZCO Project #396 - Two Tier Pergola 30' x
16' x 11'

V2.00 - Installation Instructions, Specifications and Project Plans are effective 2/15/2017 . This information is updated periodically and should not be relied upon after 2 years from 2/15/2017 . Please visit OZCOBP.com to get current information.