

**DESIGN**

**PURCHASE**

**CONSTRUCT**

**ENJOY**

## OZCO Project #895 - Two Tier Pergola 26x16




OZCO Project #895 - Two Tier Pergola 26x16



**OZCO** BUILDING PRODUCTS ■ ■ ■


V2.00 - Installation Instructions, Specifications and Project Plans are effective 6/16/2017 . This information is updated periodically and should not be relied upon after 2 years from 6/16/2017 . Please visit [OZCOBP.com](http://OZCOBP.com) to get current information. 1



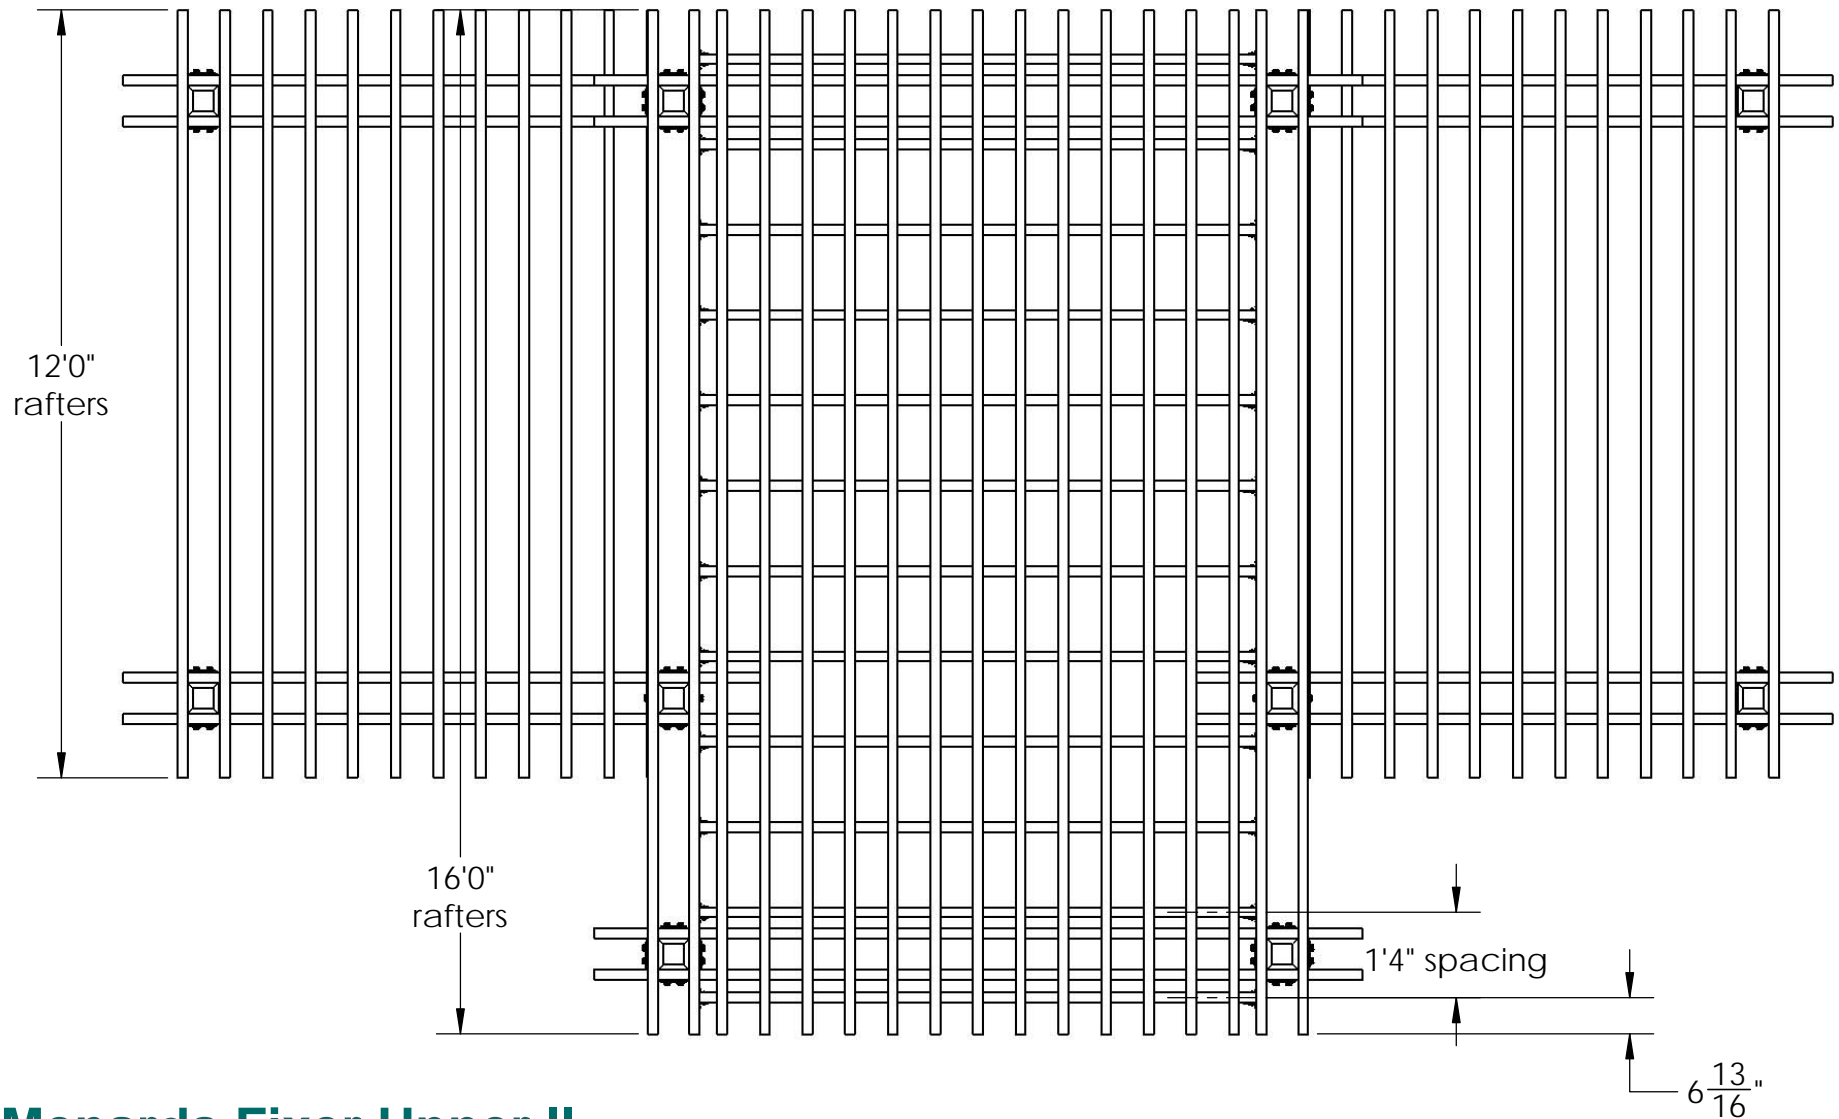

## Menards Fixer Upper II


OZCO Project #895 - Two Tier Pergola 26x16

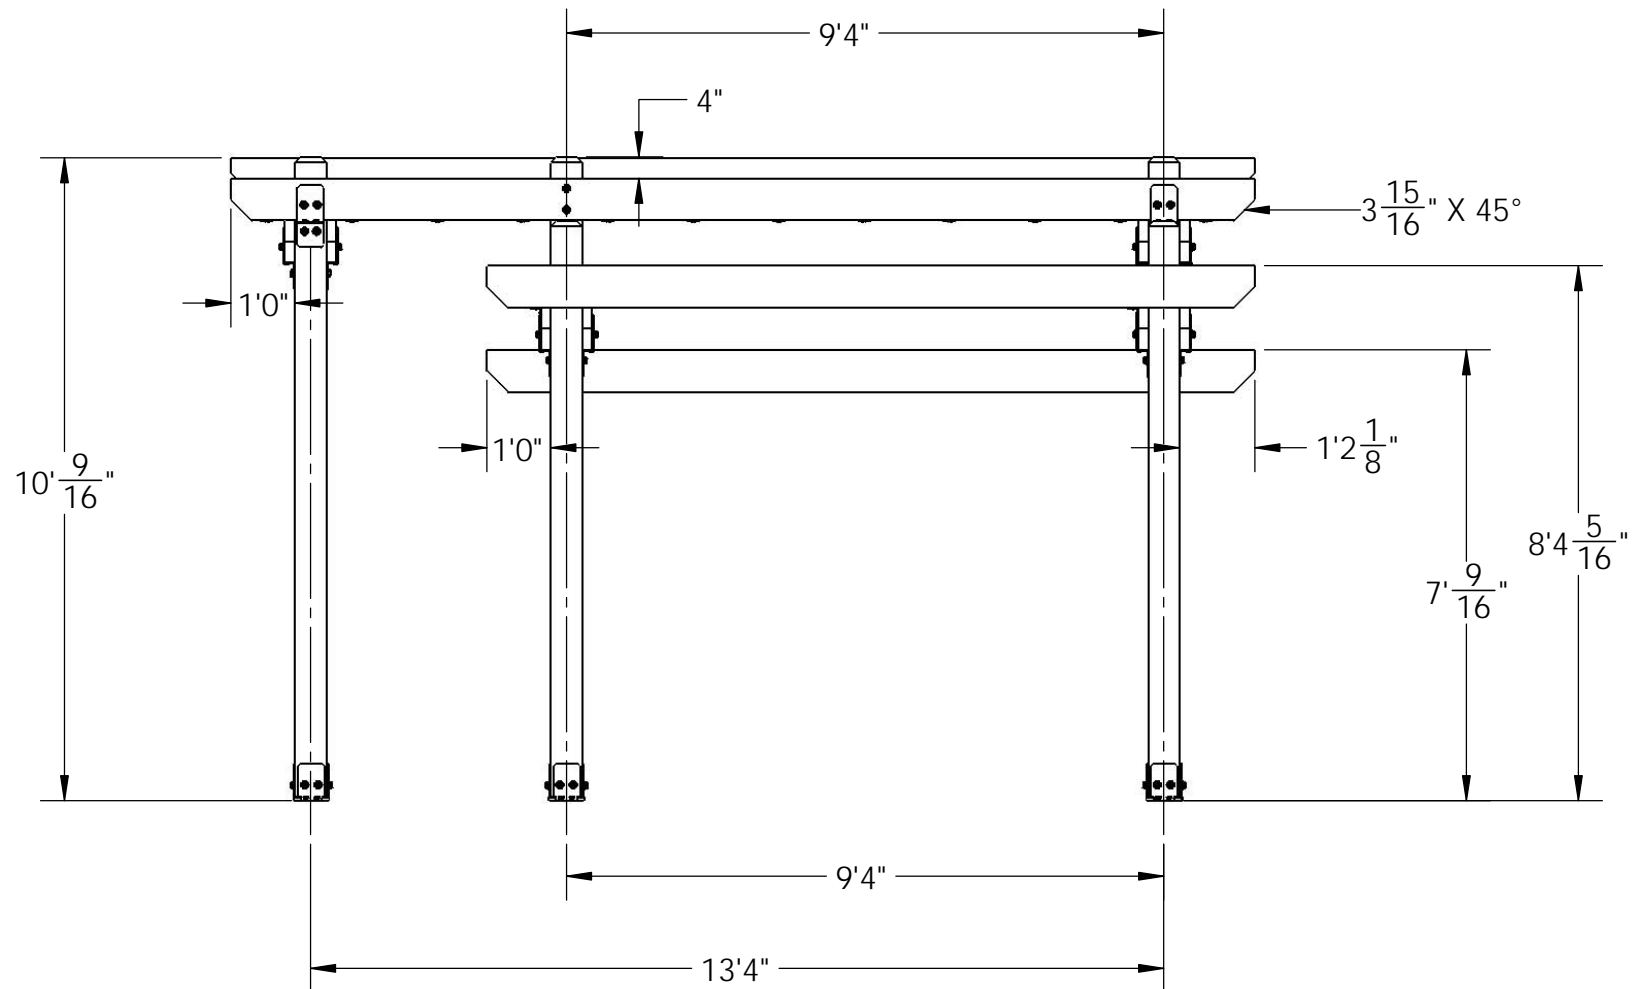

## Menards Fixer Upper II

OZCO Project #895 - Two Tier Pergola 26x16

V2.00 - Installation Instructions, Specifications and Project Plans are effective 6/16/2017 . This information is updated periodically and should not be relied upon after 2 years from 6/16/2017 . Please visit [OZCOBP.com](http://OZCOBP.com) to get current information.

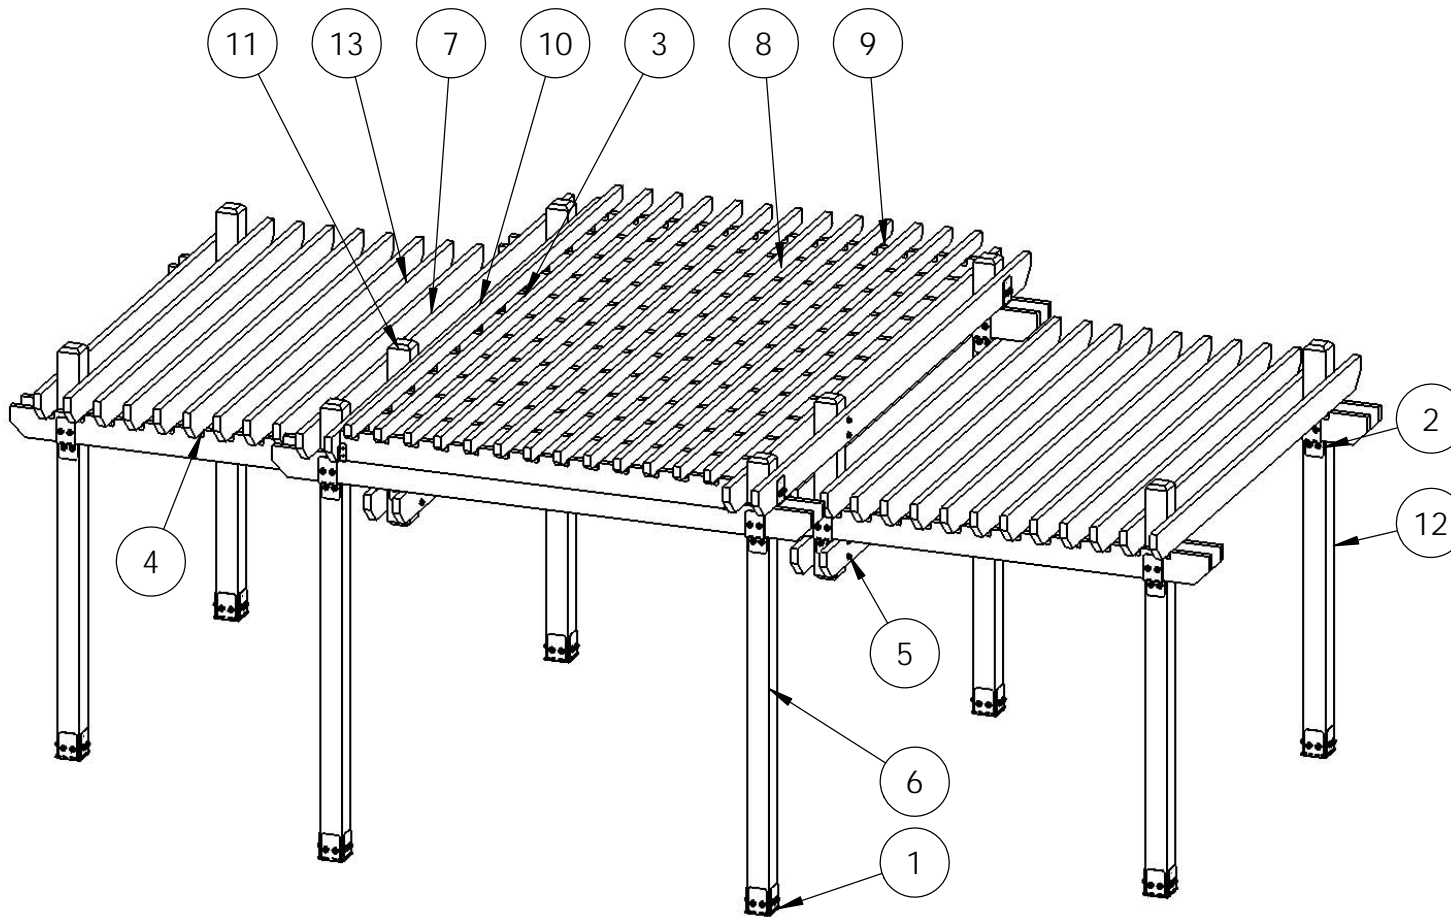

ITEM NO.	QTY.	PART NUMBER	DESCRIPTION
1	8	51708	6x6 Post Base (6x6-PB-IW)
2	18	51710	8" Post to Beam (P2B-IW-8)
3	3.984	51739	6-8" Joist Hanger Flush (JHF-68-IW)
4	7.8	51717	8" Post to Beam (P2B-IW-8)
5	1.6	56621	1 1/2" Hex Cap Nut (HCN)
	0.04	56627	Screw, OWT 3-3/4" (95mm) Timber
6	4	6x6 Cedar Post	6x6x10'0"
7	4	Cedar Board 2x8	2x8x16'0"
8	34	Cedar Board 2x8	2x8x12'0"
9	12	Cedar Board 2x8	2x8x8'8 1/2"
10	13	Cedar Board 2x4	2x4x16'0"
11	2	Cedar Board 6x6	6x6x4'0"
12	4	Cedar Post 6x6	6x6x9'0"
13	8	Cedar Board 2x8	2x8x10'0"

## Menards Fixer Upper II



OZCO Project #895 - Two Tier Pergola 26x16

QTY.	PART NUMBER	DESCRIPTION
8	51708	6x6 Post Base (6x6-PB-IW)
18	51710	8" Post to Beam (P2B-IW-8)
4	51739	6-8" Joist Hanger Flush (JHF-68-IW)
8	51717	2" Standard Rafter Clip (RC- IW-2)
2	56621	1.5" Hex Cap Nut (HCN)
1	56627	OWT Timber Screw 3-3/4"
8	6x6x10L	6x6x10
1	6x6x8L	6x6x8
4	2x8x16L	2x8x16
34	2x8x12L	2x8x12
20	2x8x10L	2x8x10
13	2x4x16L	2x4x16


## Purchase List

OZCO Project #895 - Two Tier Pergola 26x16


V2.00 - Installation Instructions, Specifications and Project Plans are effective 6/16/2017 . This information is updated periodically and should not be relied upon after 2 years from 6/16/2017 . Please visit [OZCOBP.com](http://OZCOBP.com) to get current information. 7

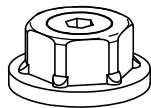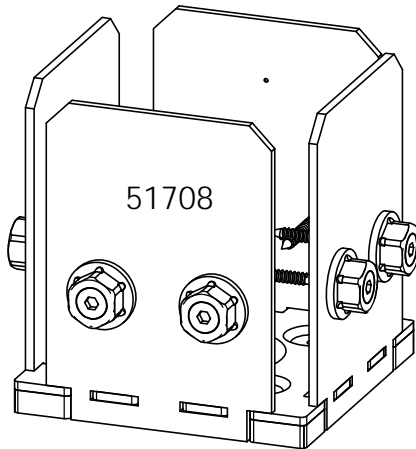

56621

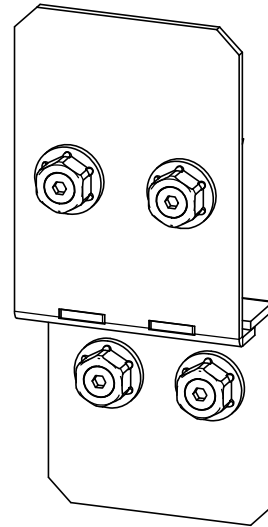



51710

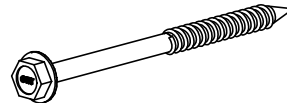

56627



51739

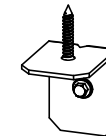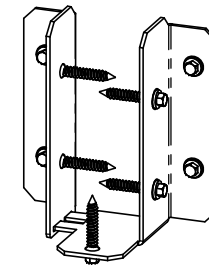

51717




**OZCO**

BUILDING PRODUCTS

OZCO Project #895 - Two Tier Pergola 26x16



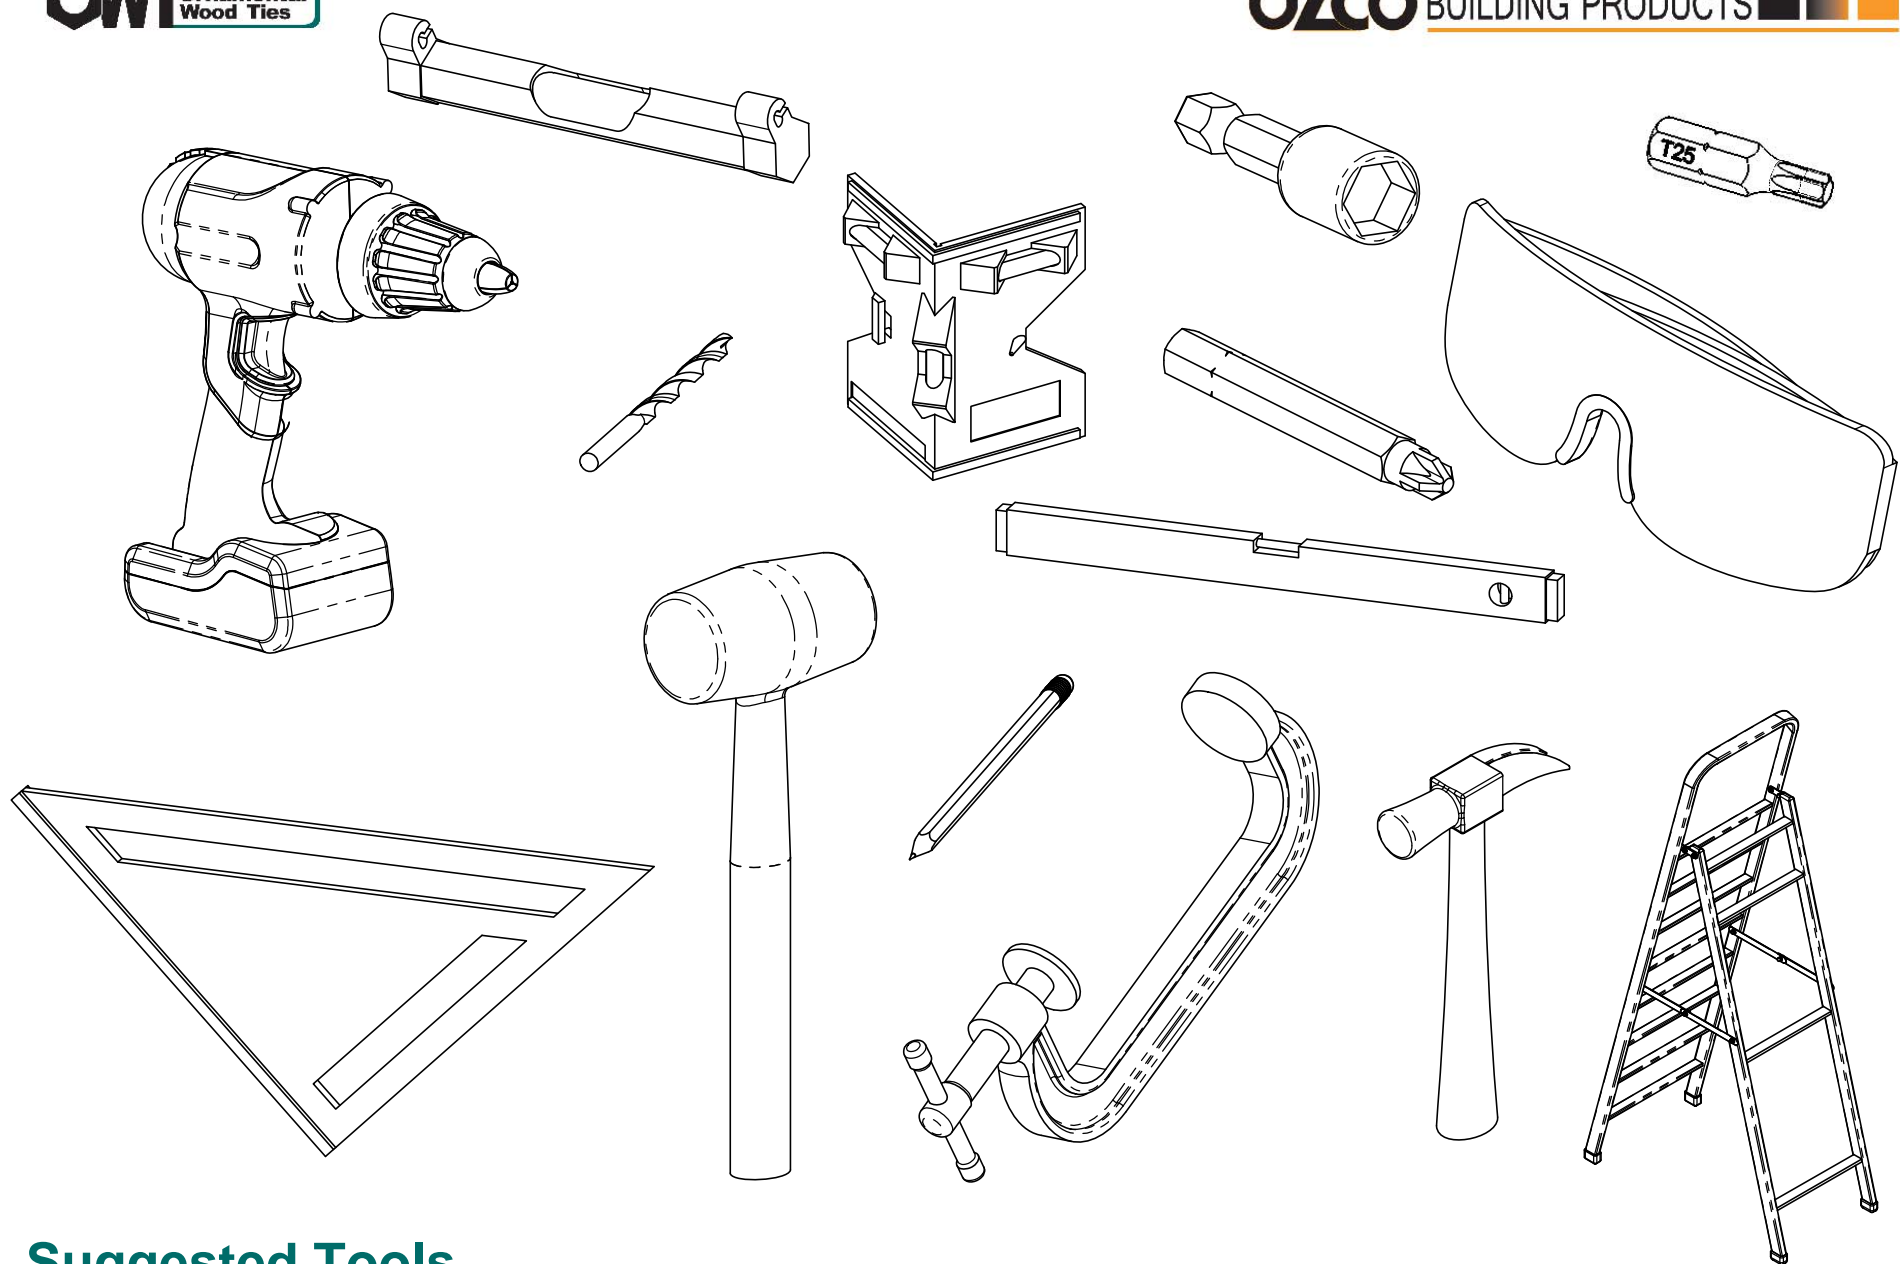


## Suggested Tools

(others may be required)


OZCO Project #895 - Two Tier Pergola 26x16

V2.00 - Installation Instructions, Specifications and Project Plans are effective 6/16/2017. This information is updated periodically and should not be relied upon after 2 years from 6/16/2017. Please visit [OZCOBP.com](http://OZCOBP.com) to get current information.




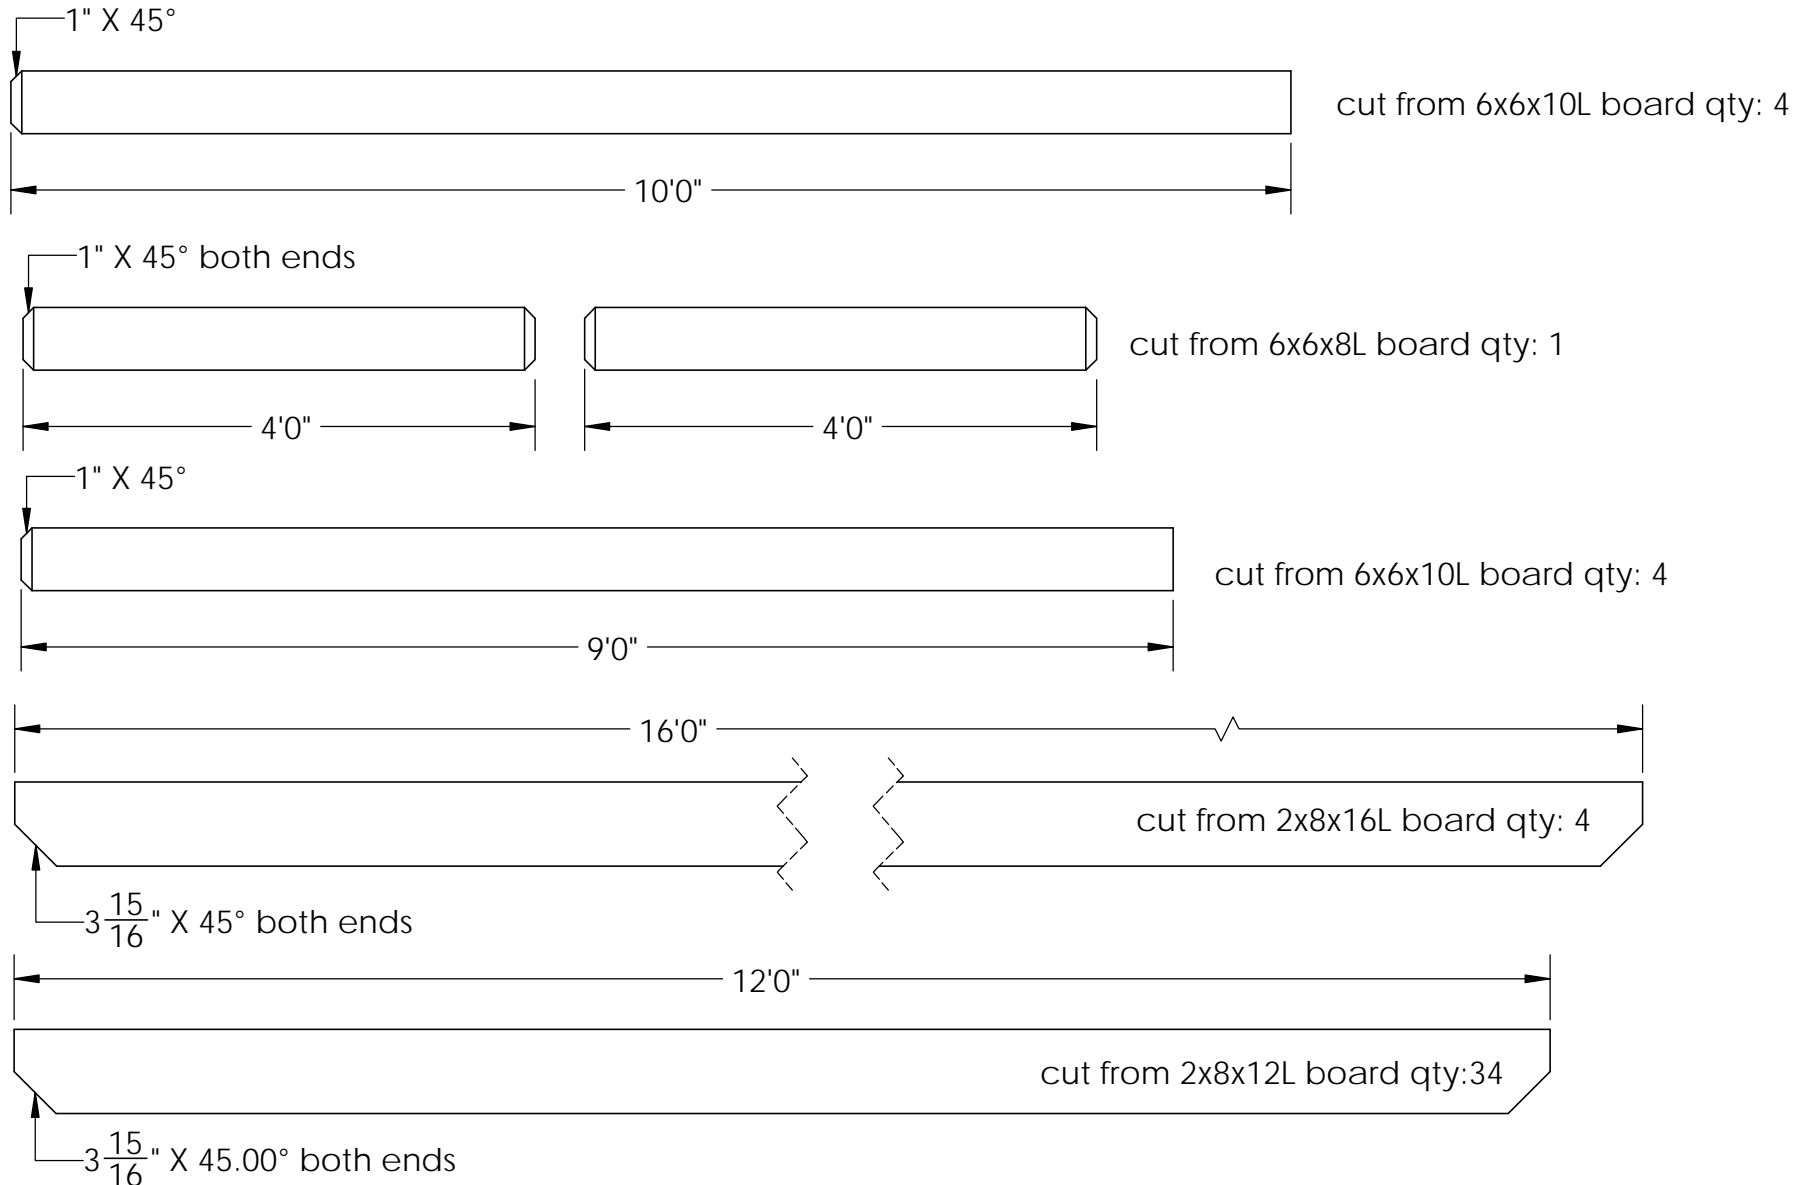


## Cutlist

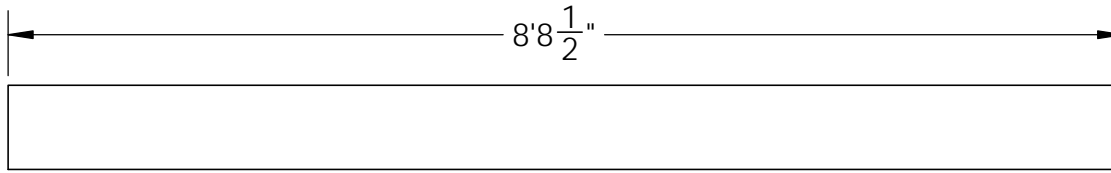

cut from 2x8x10L board qty: 12

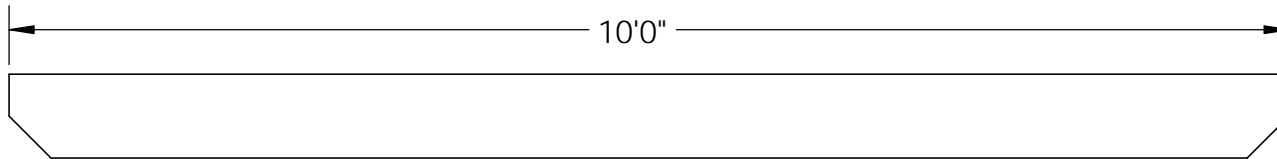


cut from 2x8x10L board qty: 8

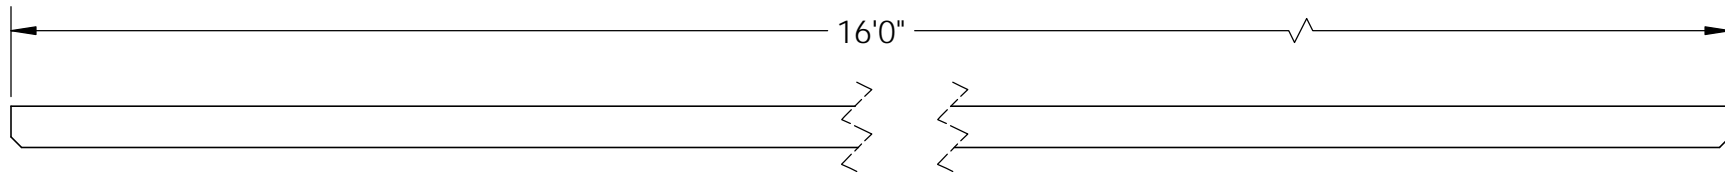

cut from 2x4x16L board qty: 13

## Cutlist





Mount Base to surface (top view shown)  
see post base installation instructions for detailed mounting instructions & fastener selection

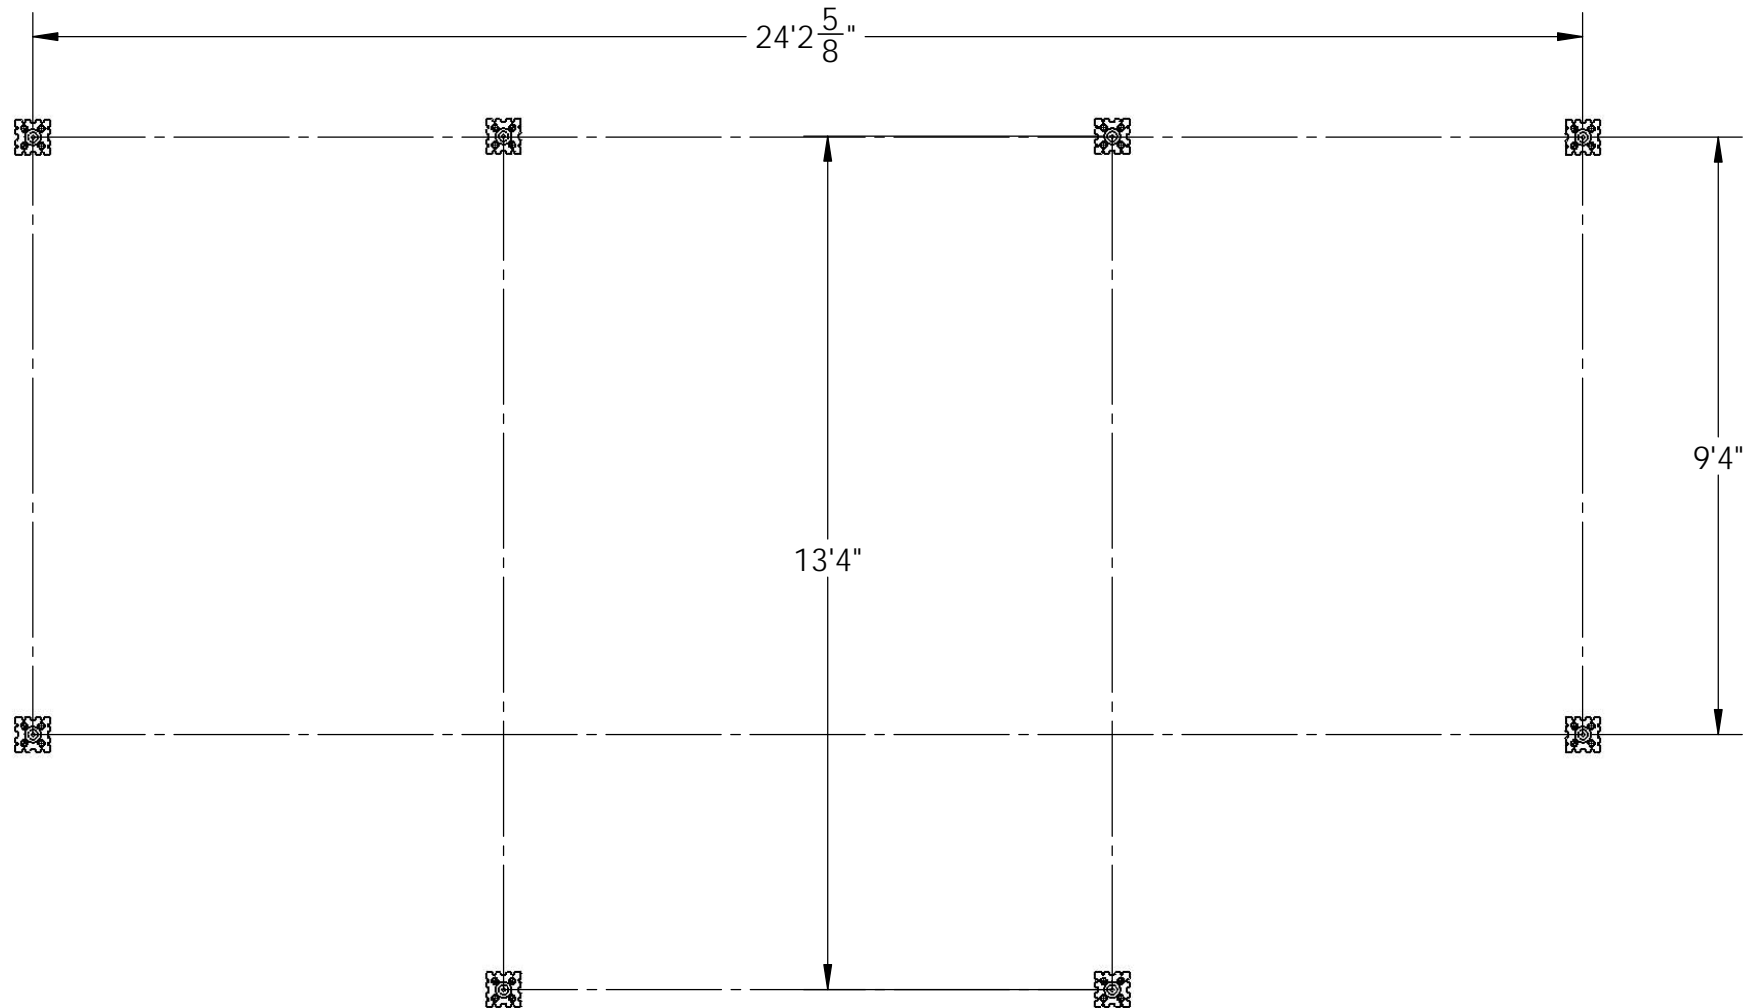

## step 1


OZCO Project #895 - Two Tier Pergola 26x16

V2.00 - Installation Instructions, Specifications and Project Plans are effective 6/16/2017 . This information is updated periodically and should not be relied upon after 2 years from 6/16/2017 . Please visit [OZCOBP.com](http://OZCOBP.com) to get current information.

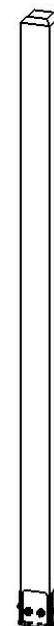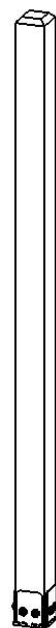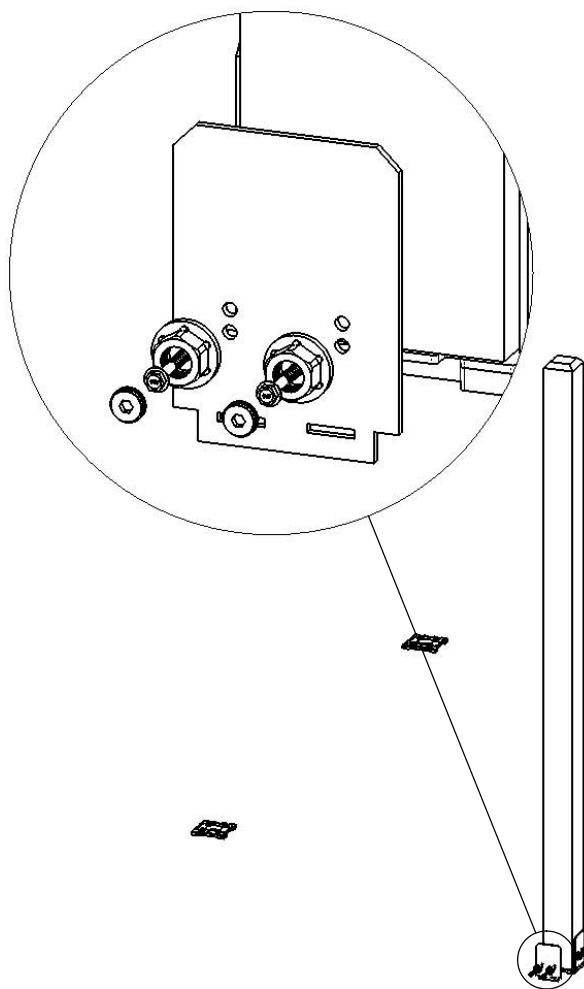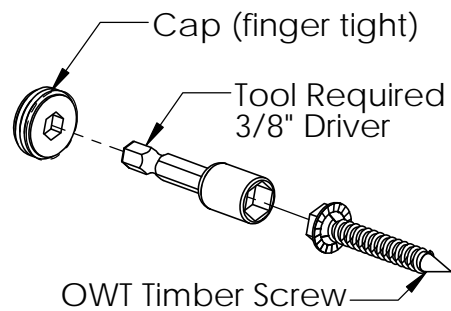

## step 2


OZCO Project #895 - Two Tier Pergola 26x16

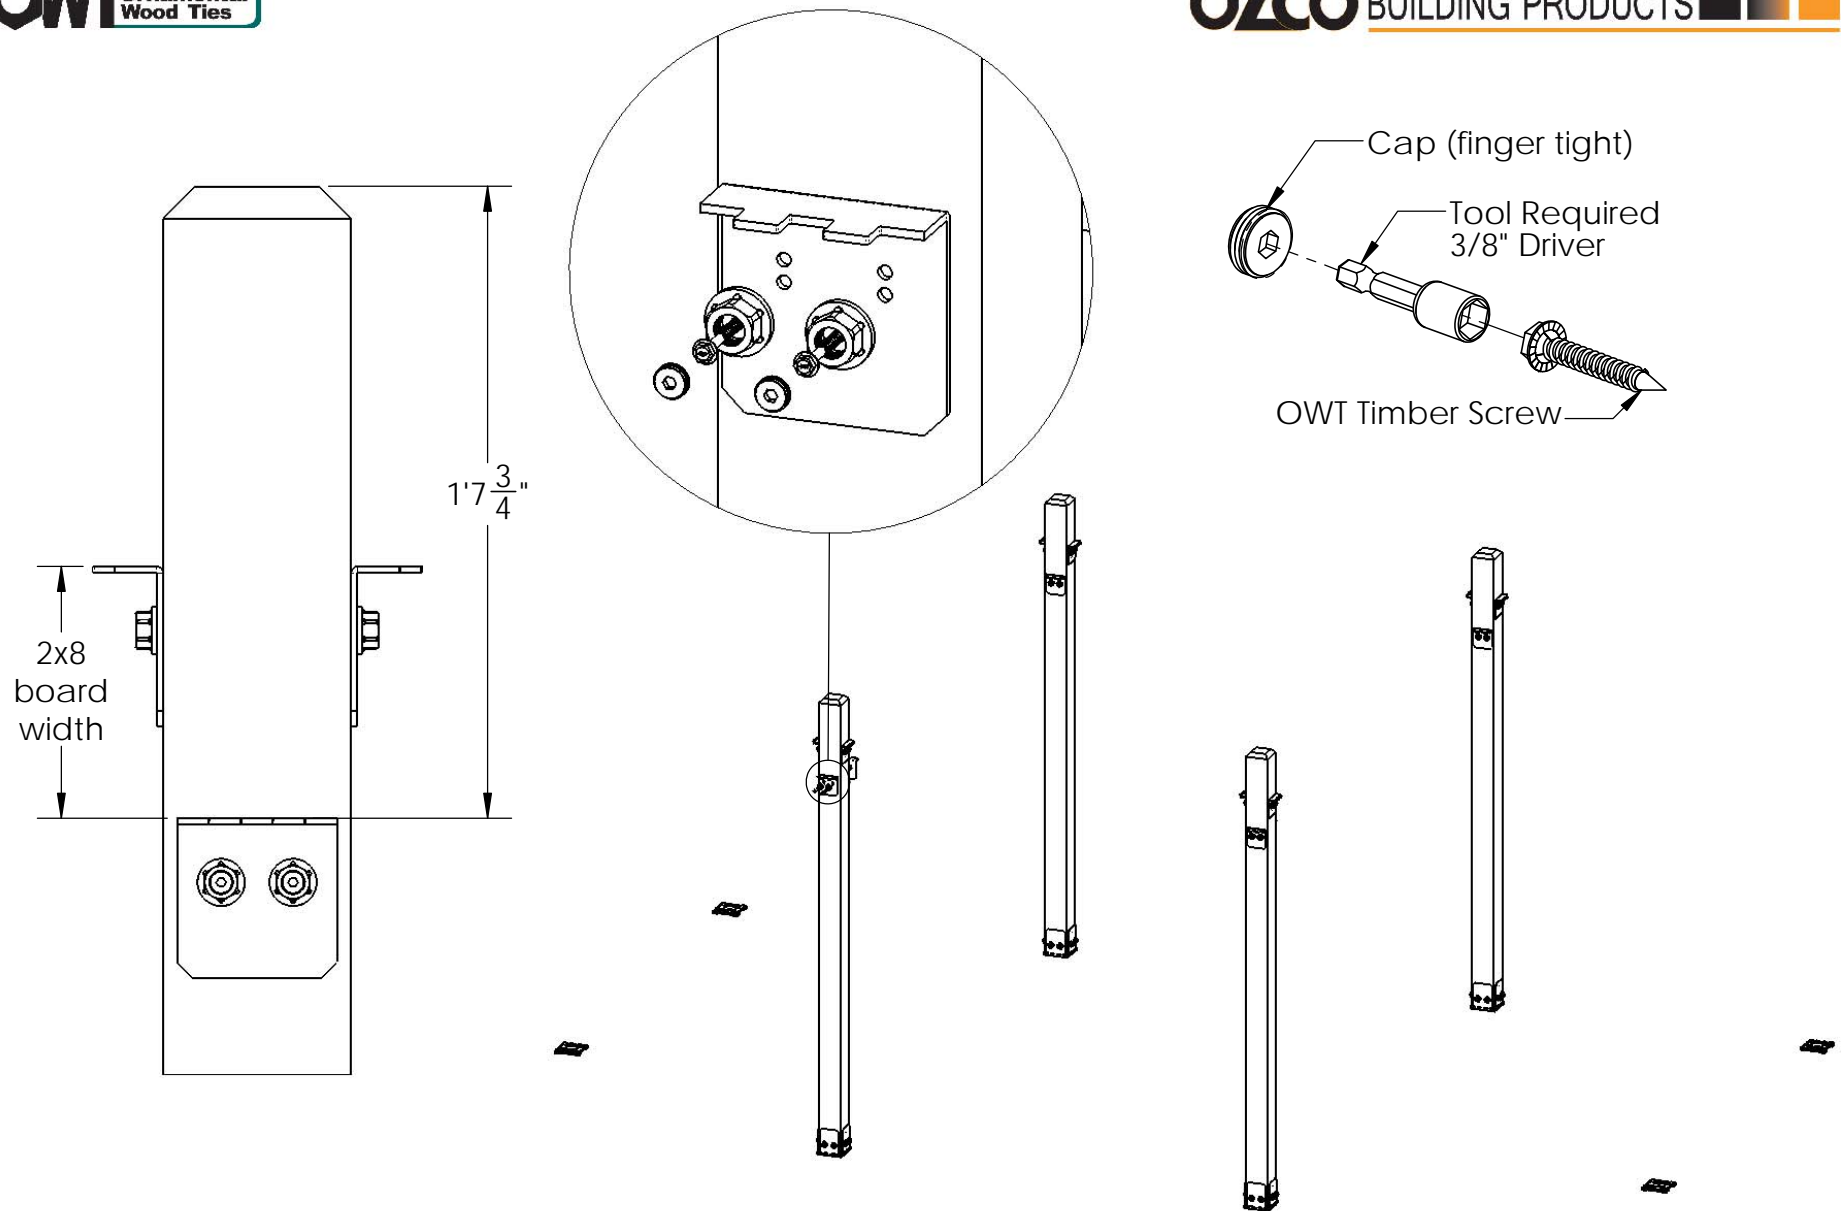

## step 3

OZCO Project #895 - Two Tier Pergola 26x16




V2.00 - Installation Instructions, Specifications and Project Plans are effective 6/16/2017 . This information is updated periodically and should not be relied upon after 2 years from 6/16/2017 . Please visit [OZCOBP.com](http://OZCOBP.com) to get current information.

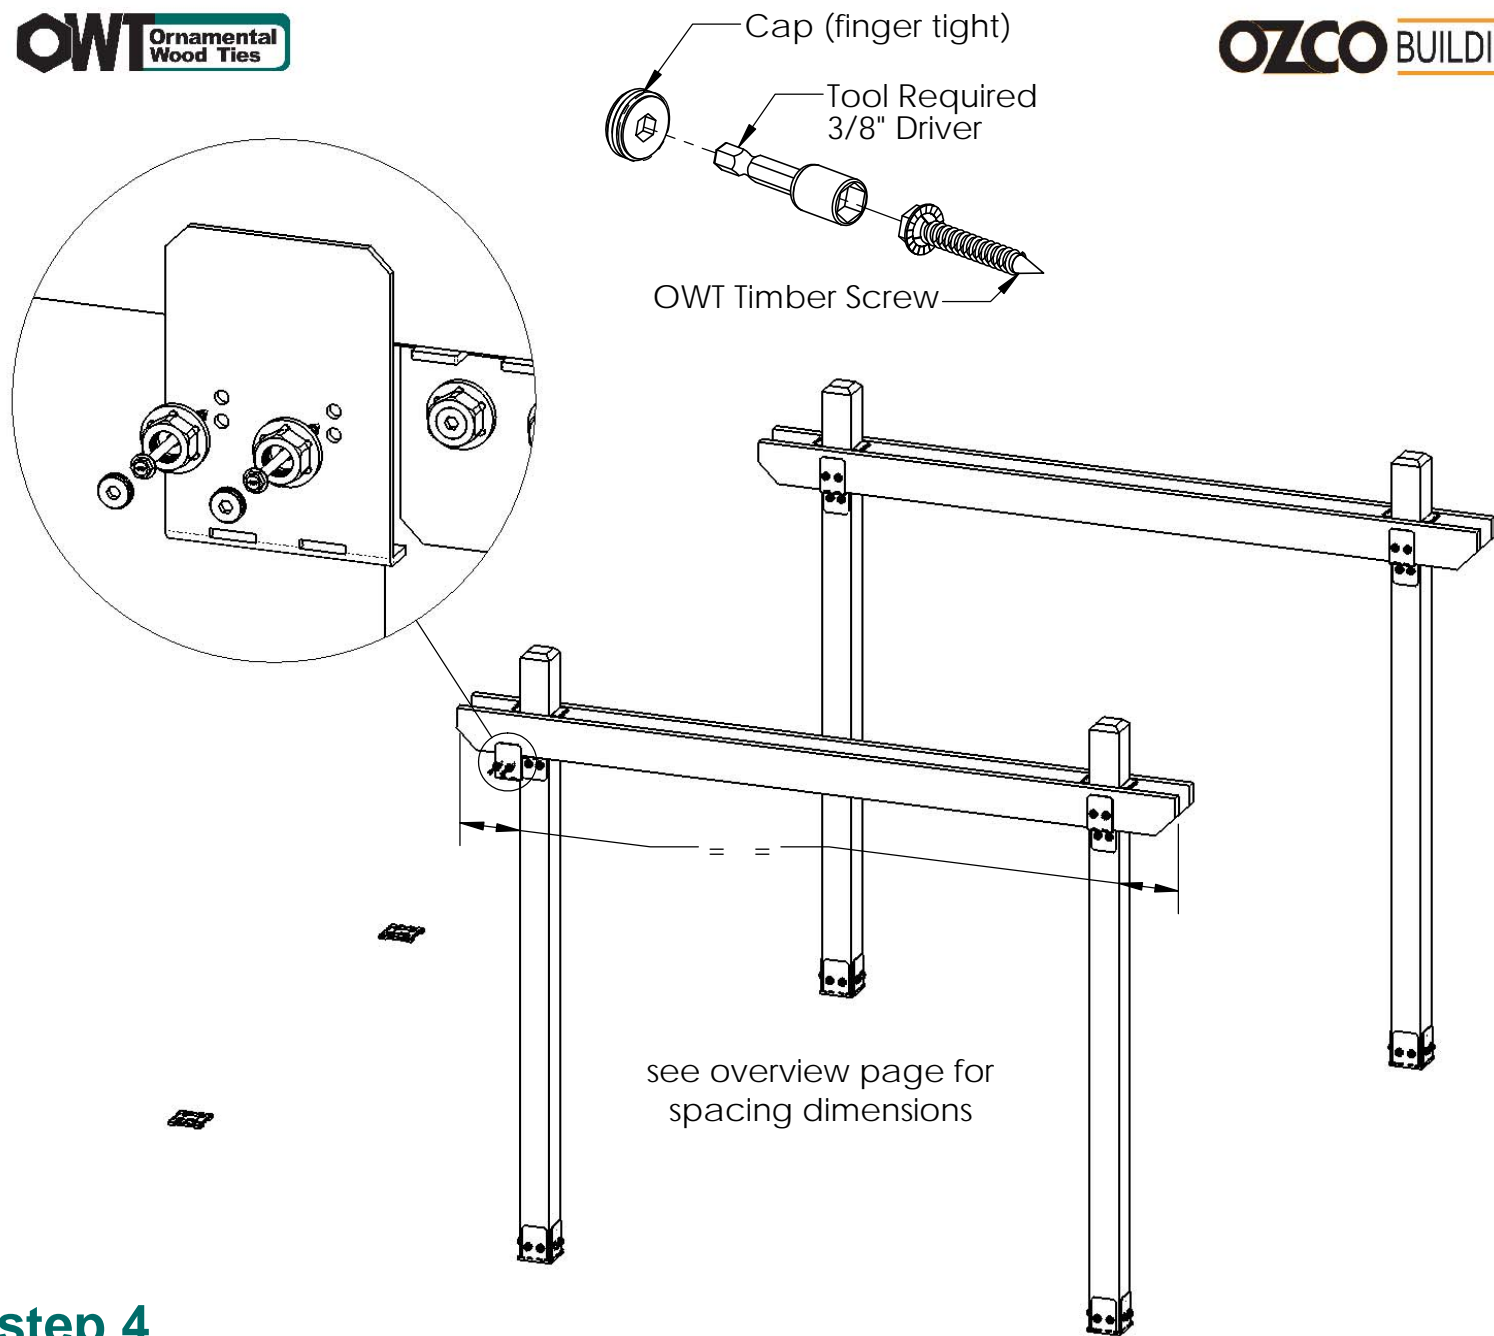

## step 4

OZCO Project #895 - Two Tier Pergola 26x16

V2.00 - Installation Instructions, Specifications and Project Plans are effective 6/16/2017 . This information is updated periodically and should not be relied upon after 2 years from 6/16/2017 . Please visit [OZCOBP.com](http://OZCOBP.com) to get current information.

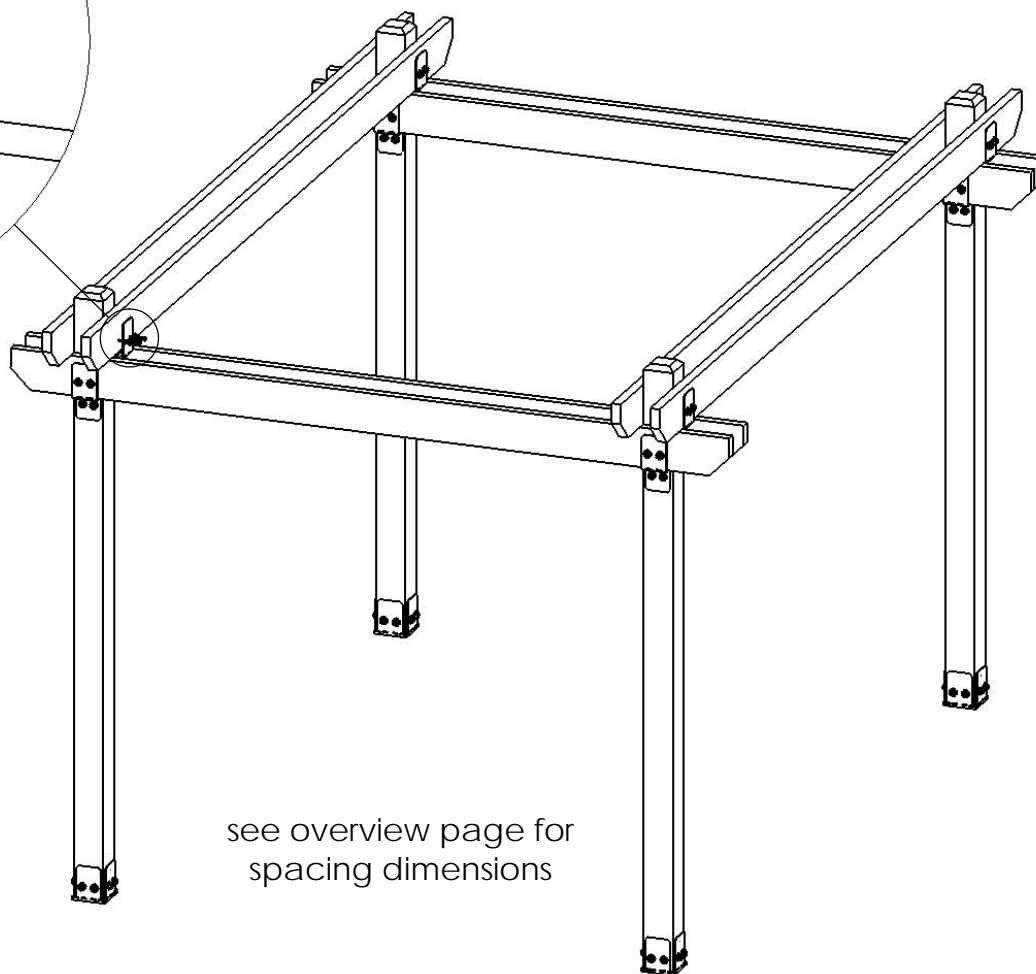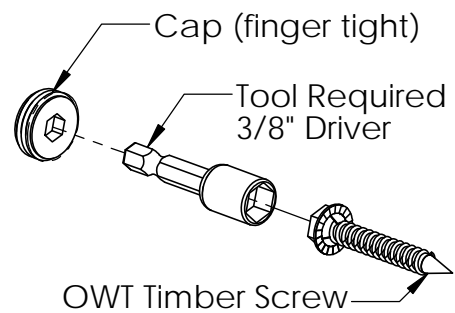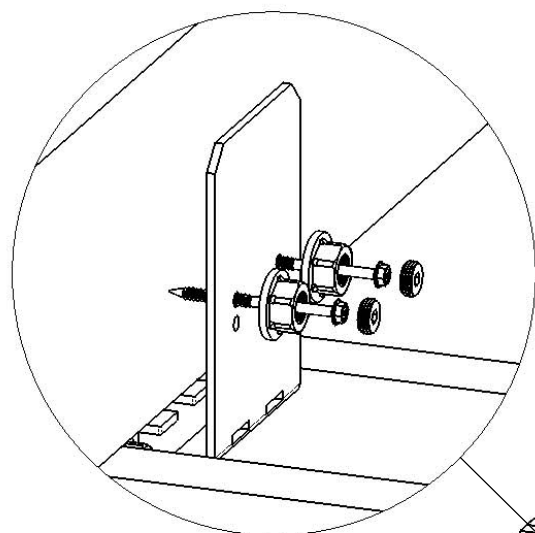


## step 5

OZCO Project #895 - Two Tier Pergola 26x16


V2.00 - Installation Instructions, Specifications and Project Plans are effective 6/16/2017 . This information is updated periodically and should not be relied upon after 2 years from 6/16/2017 . Please visit [OZCOBP.com](http://OZCOBP.com) to get current information.



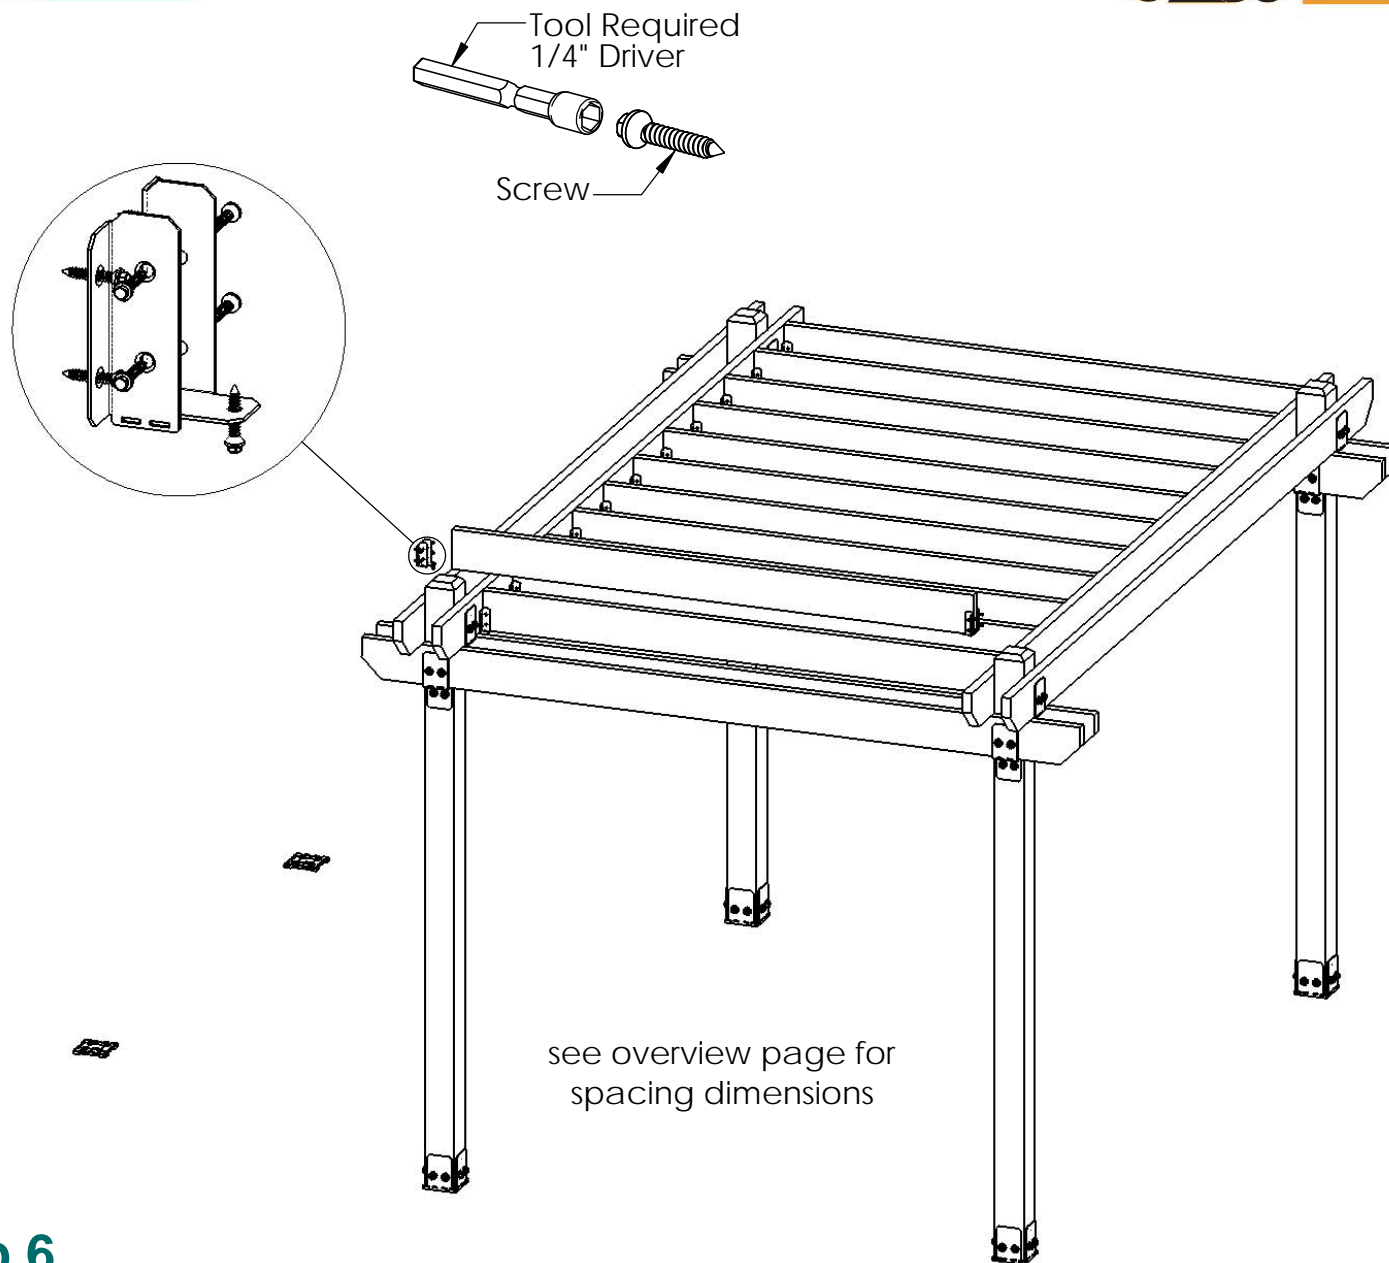

## step 6




OZCO Project #895 - Two Tier Pergola 26x16

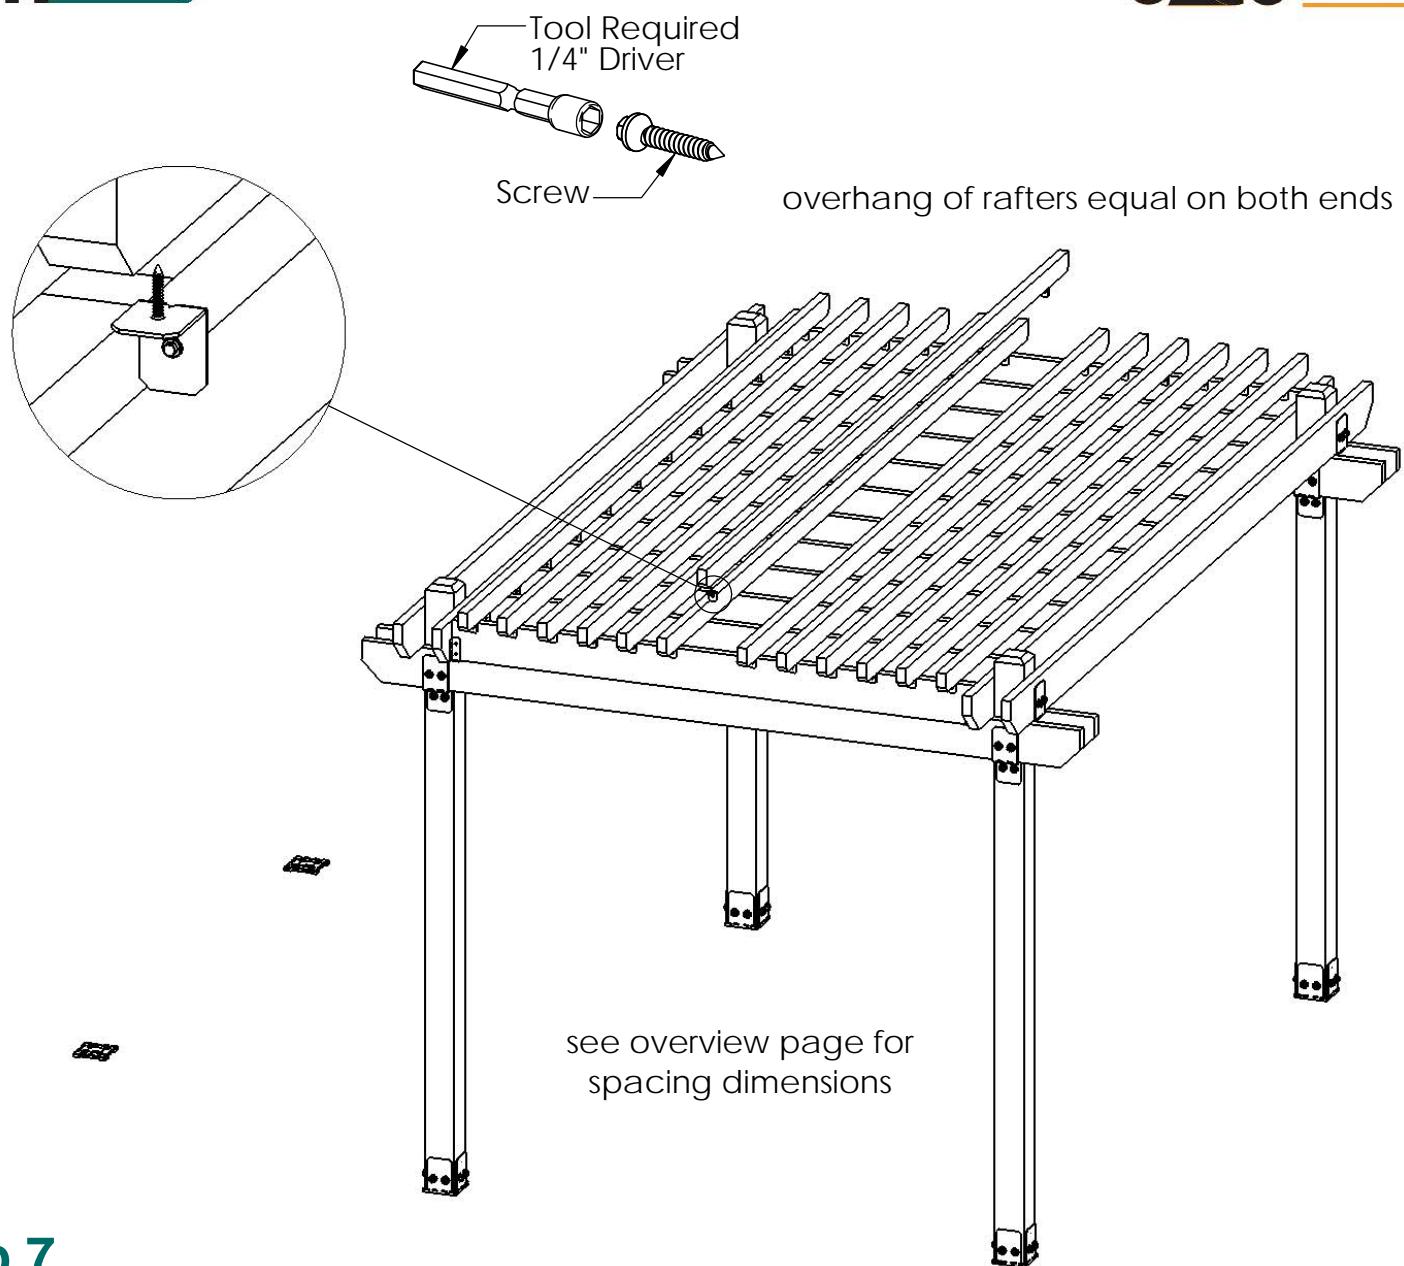

## step 7

OZCO Project #895 - Two Tier Pergola 26x16

V2.00 - Installation Instructions, Specifications and Project Plans are effective 6/16/2017 . This information is updated periodically and should not be relied upon after 2 years from 6/16/2017 . Please visit [OZCOBP.com](http://OZCOBP.com) to get current information.

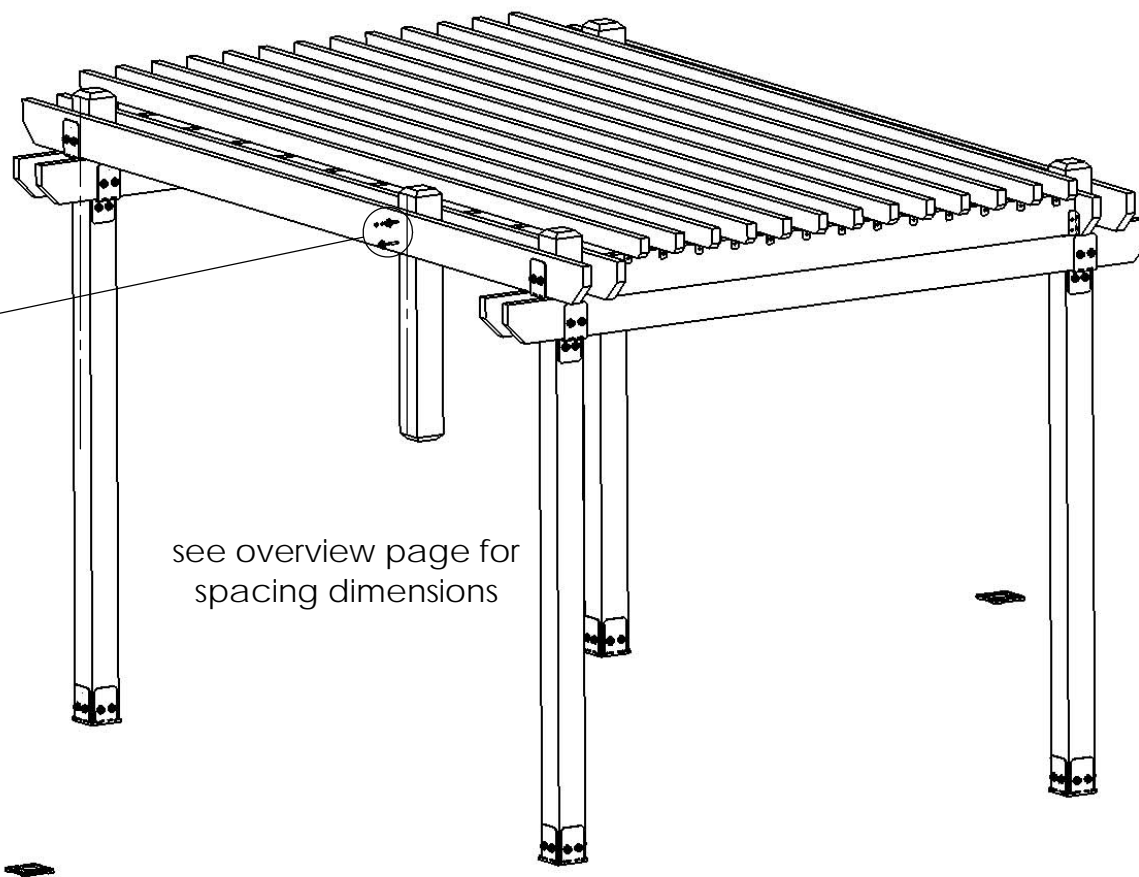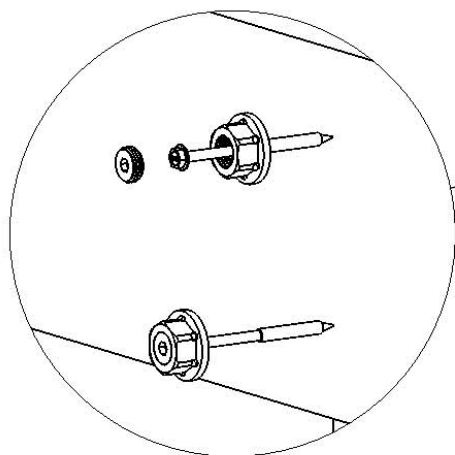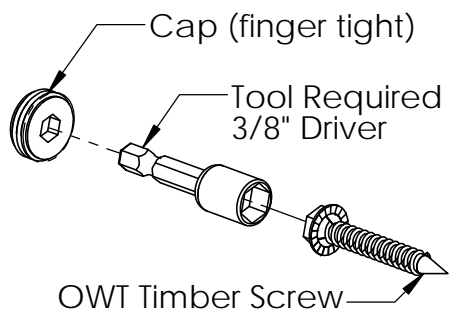


see overview page for  
spacing dimensions

## step 8


OZCO Project #895 - Two Tier Pergola 26x16

V2.00 - Installation Instructions, Specifications and Project Plans are effective 6/16/2017 . This information is updated periodically and should not be relied upon after 2 years from 6/16/2017 . Please visit [OZCOBP.com](http://OZCOBP.com) to get current information.

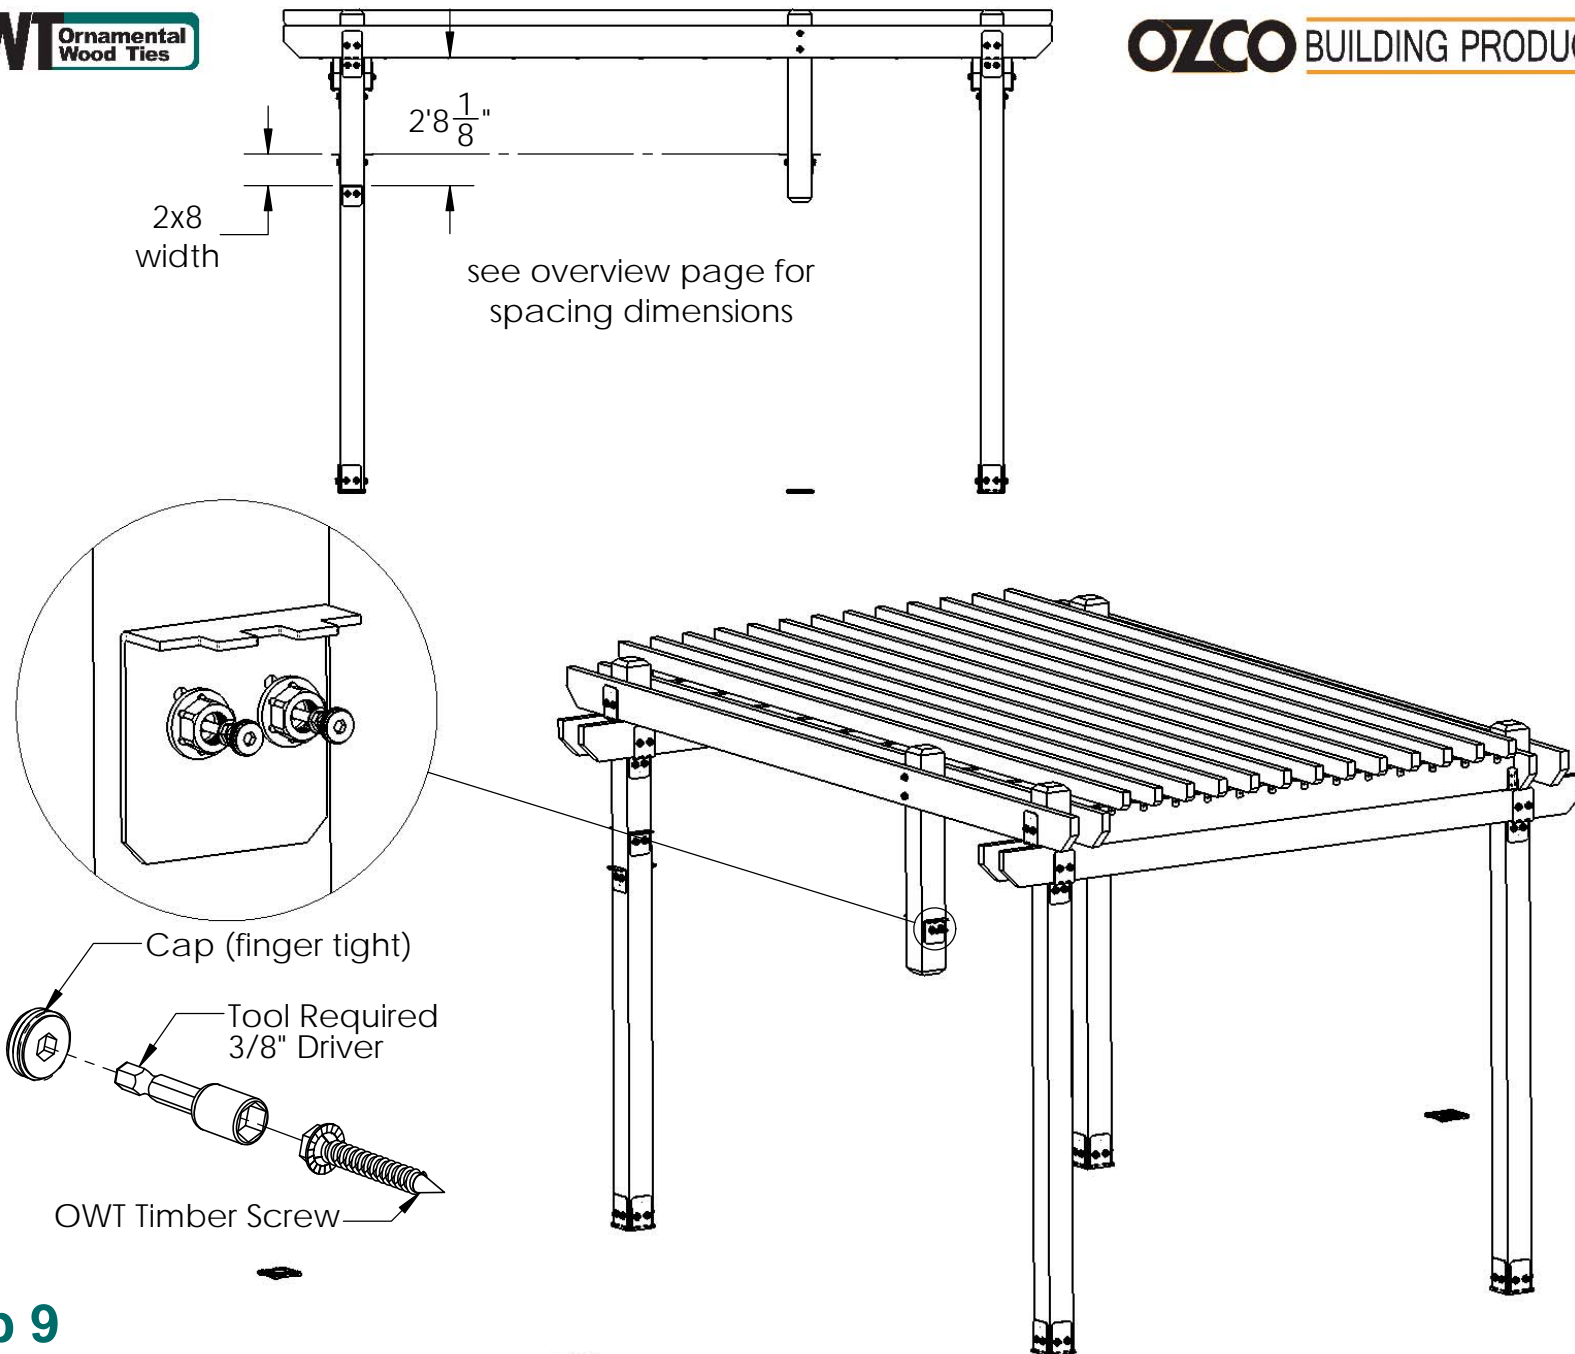




## step 9

OZCO Project #895 - Two Tier Pergola 26x16

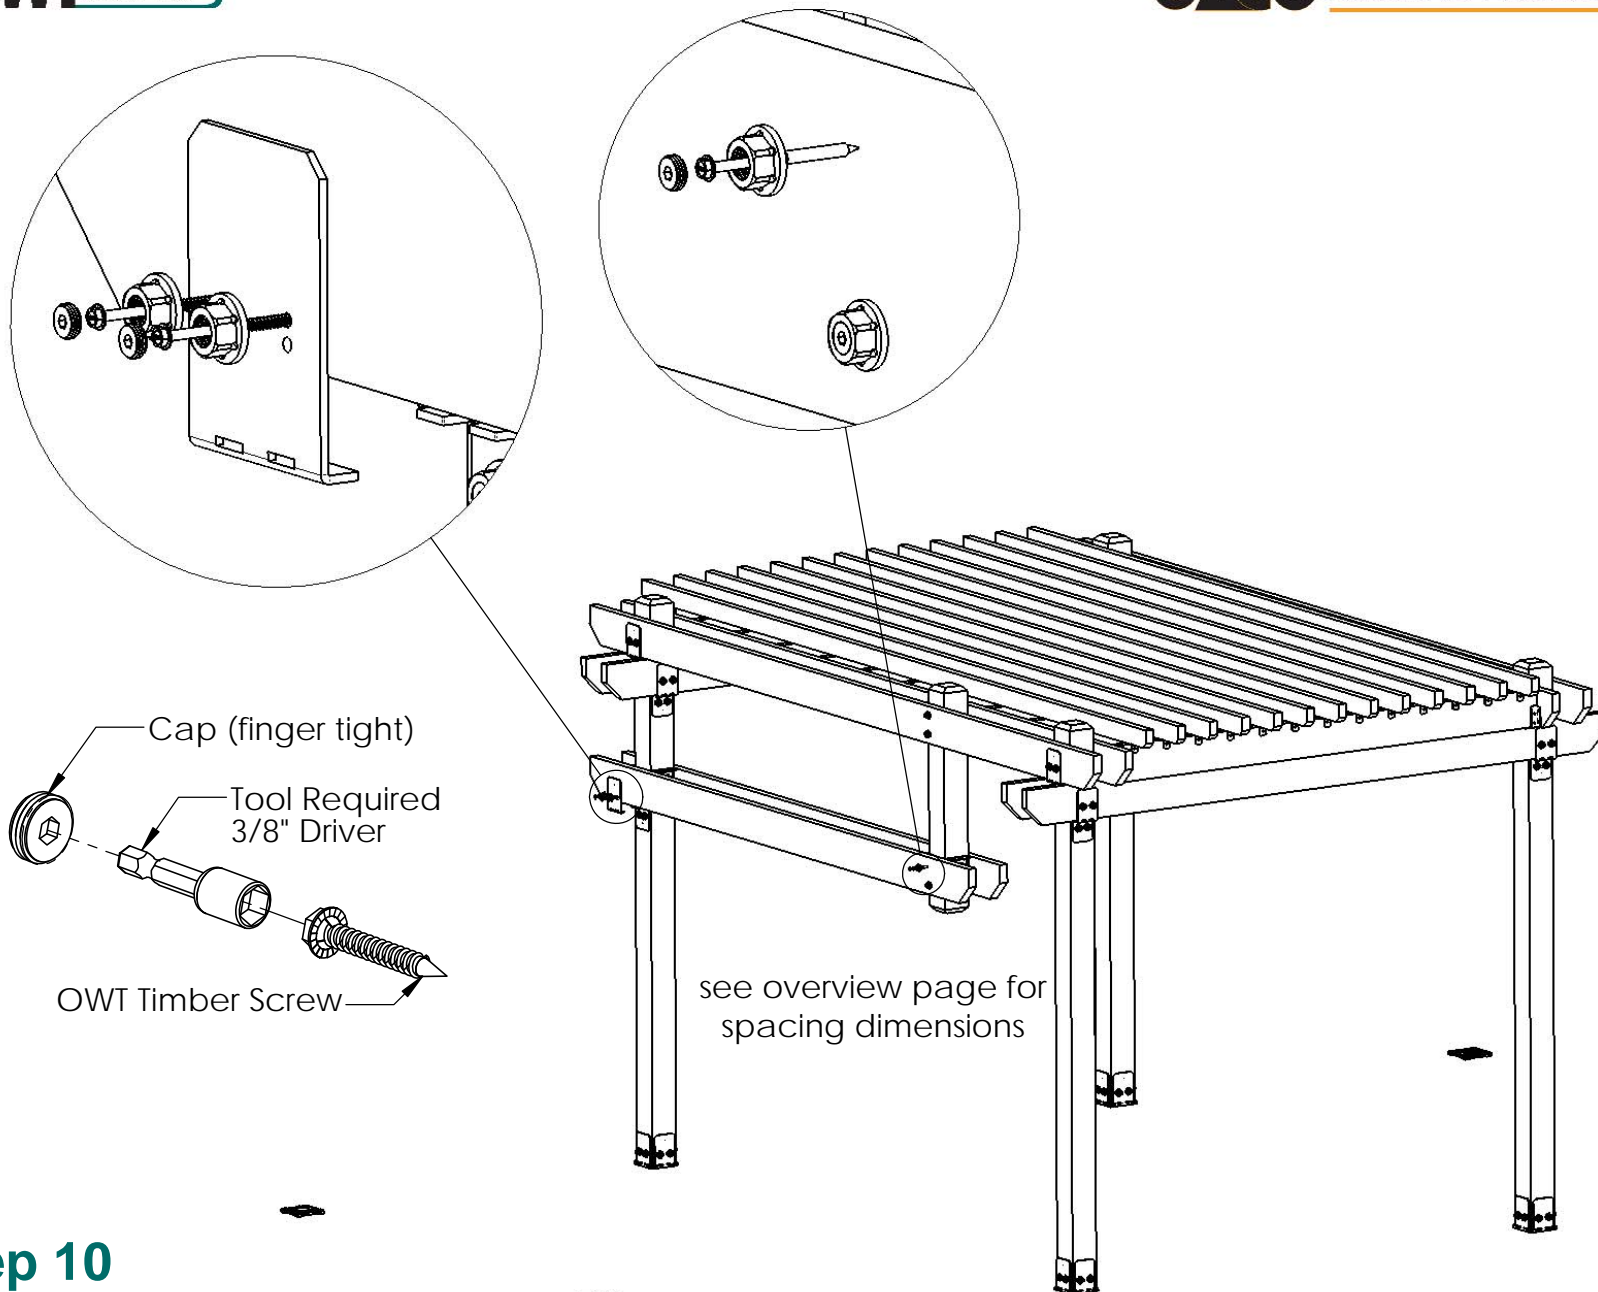

## step 10







OZCO Project #895 - Two Tier Pergola 26x16

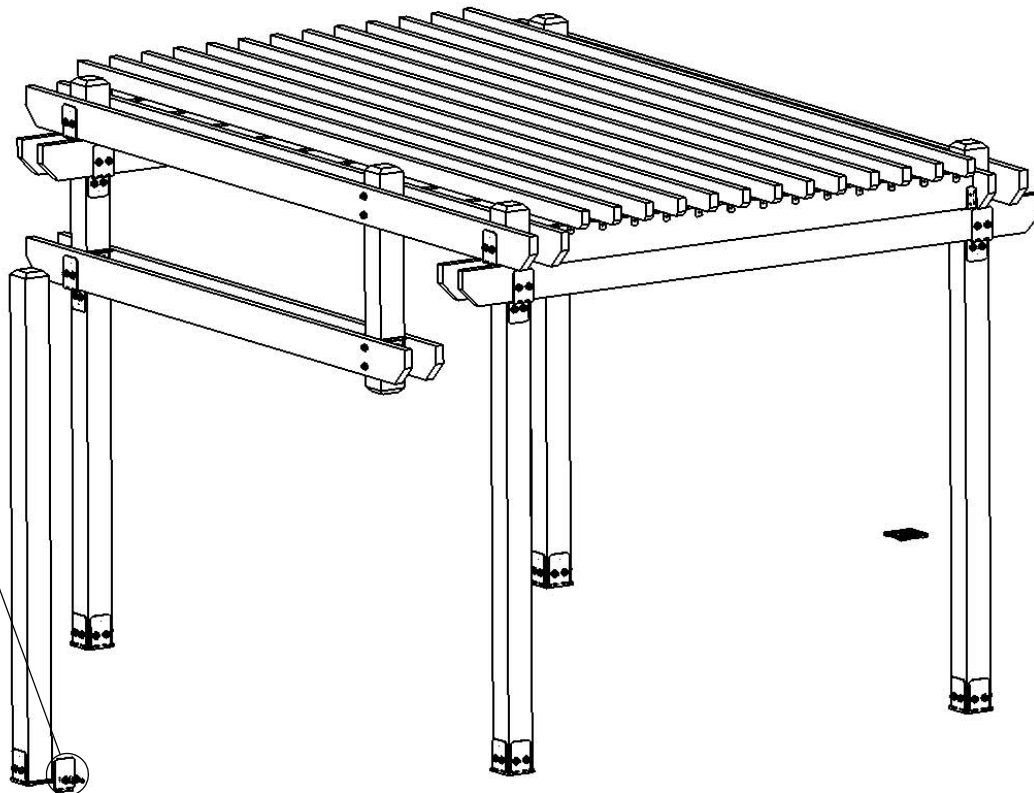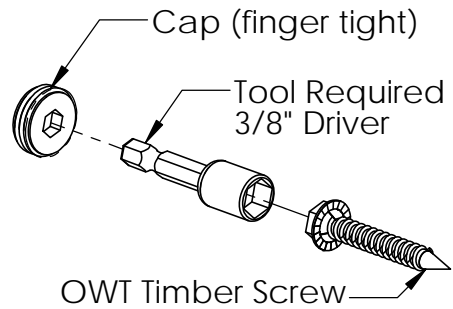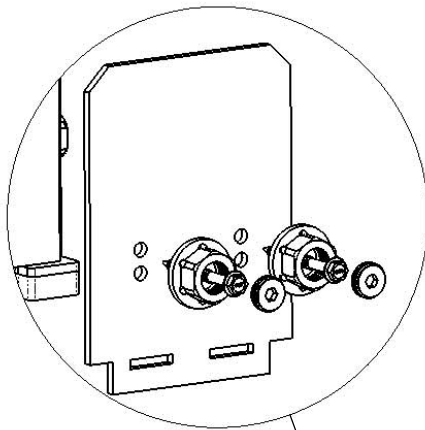

## step 11

OZCO Project #895 - Two Tier Pergola 26x16



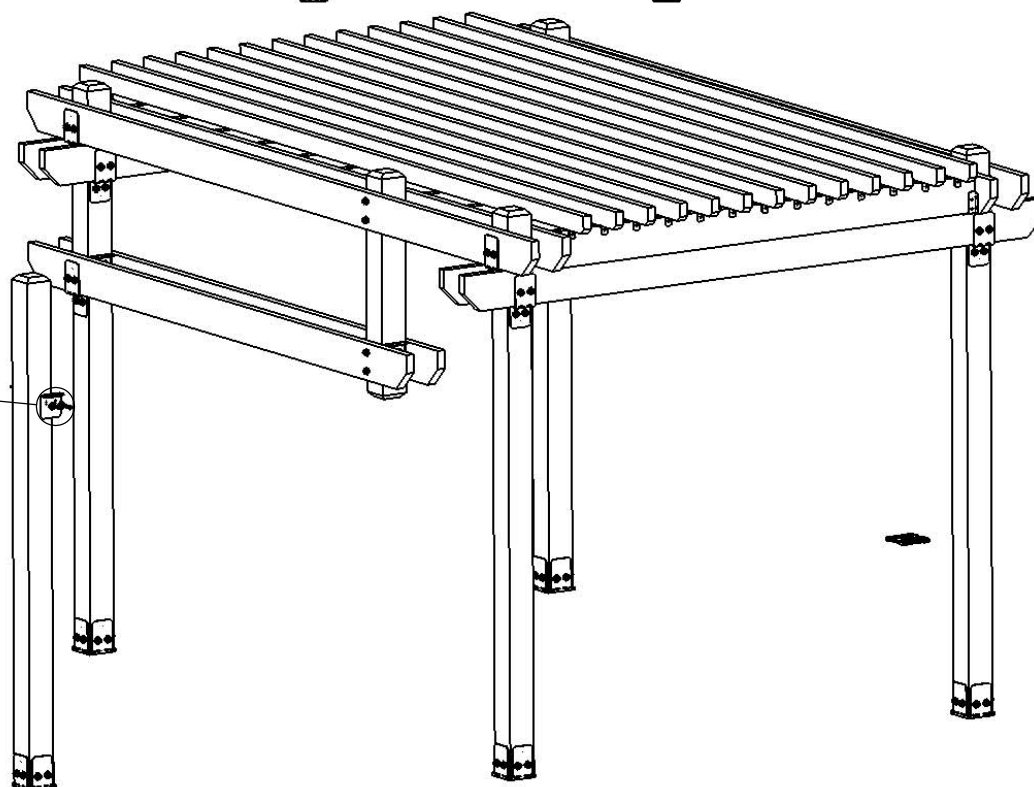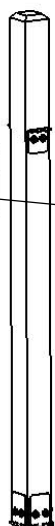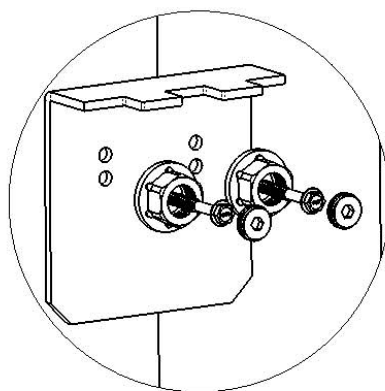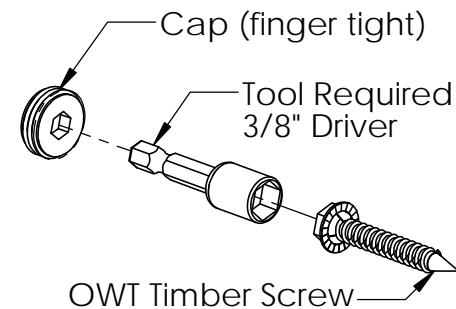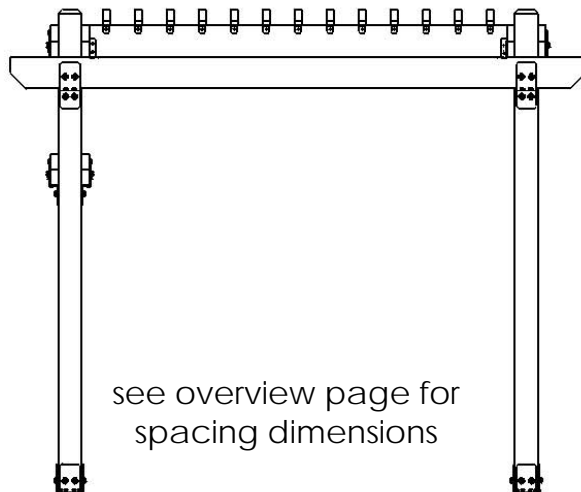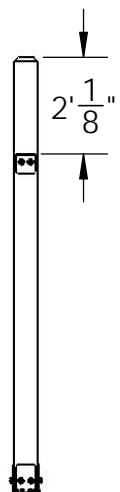


## step 12

OZCO Project #895 - Two Tier Pergola 26x16


V2.00 - Installation Instructions, Specifications and Project Plans are effective 6/16/2017. This information is updated periodically and should not be relied upon after 2 years from 6/16/2017. Please visit [OZCOBP.com](http://OZCOBP.com) to get current information.



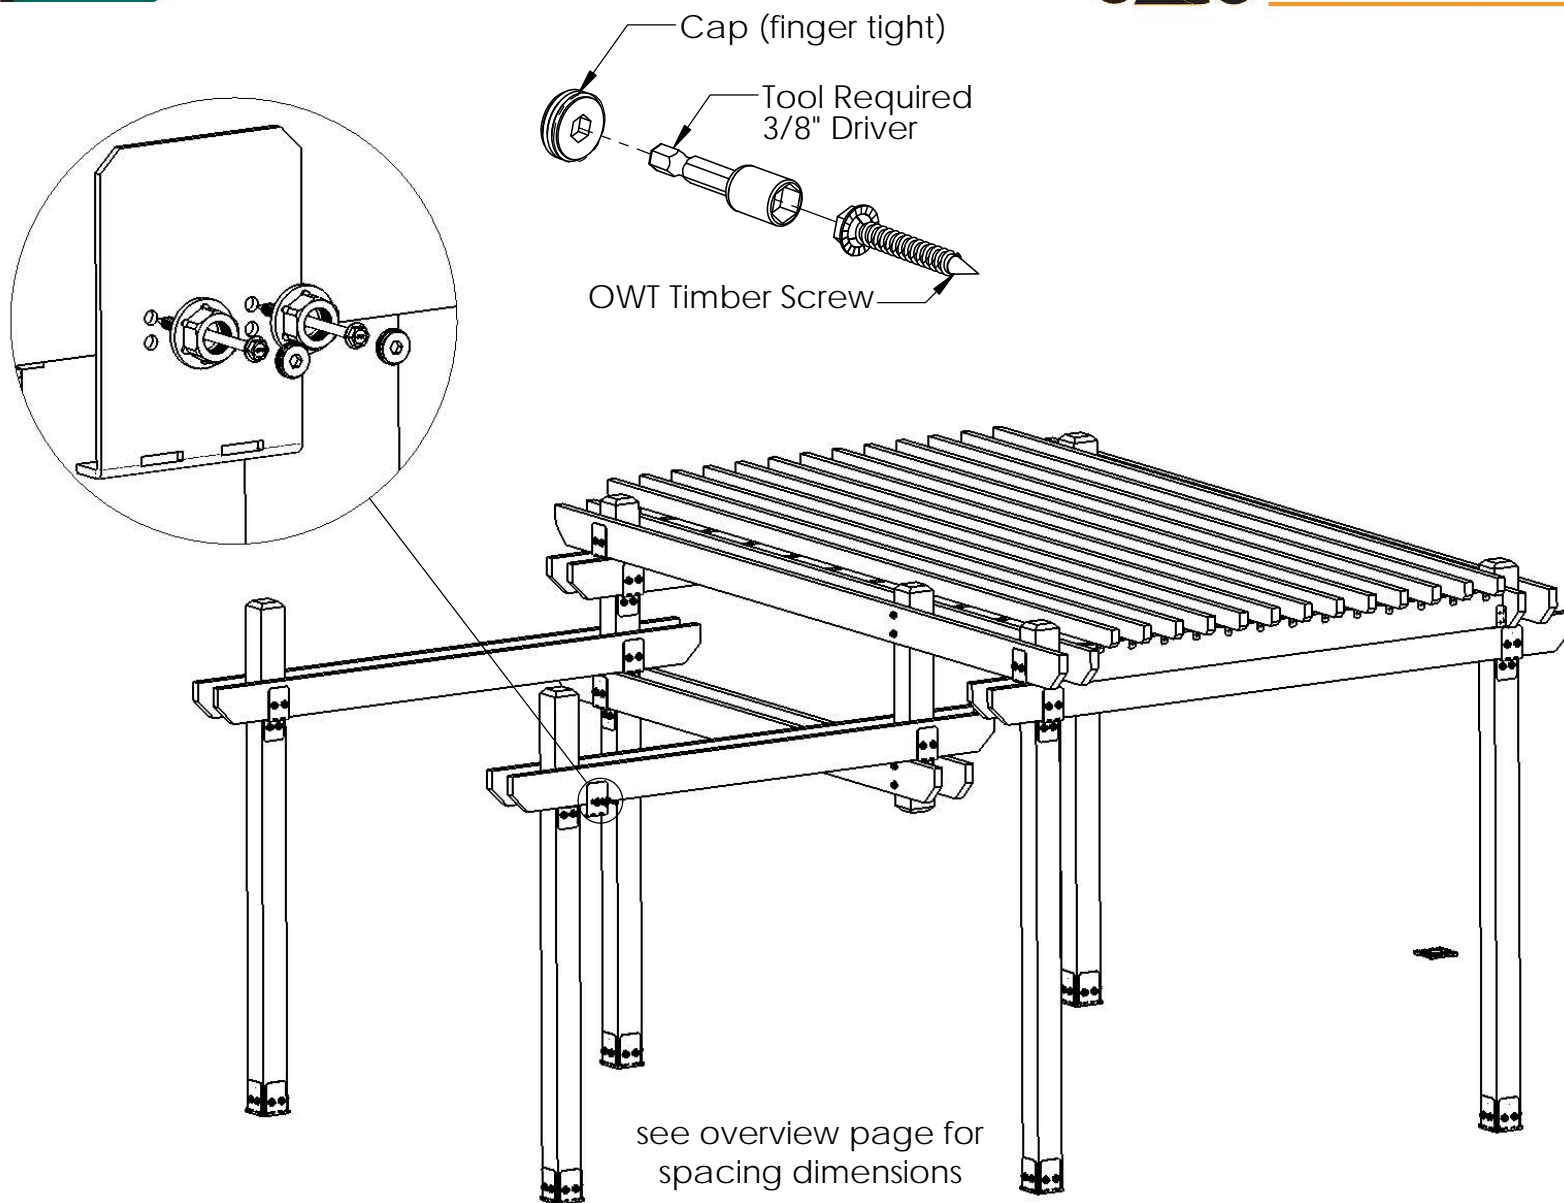

## step 13


OZCO Project #895 - Two Tier Pergola 26x16

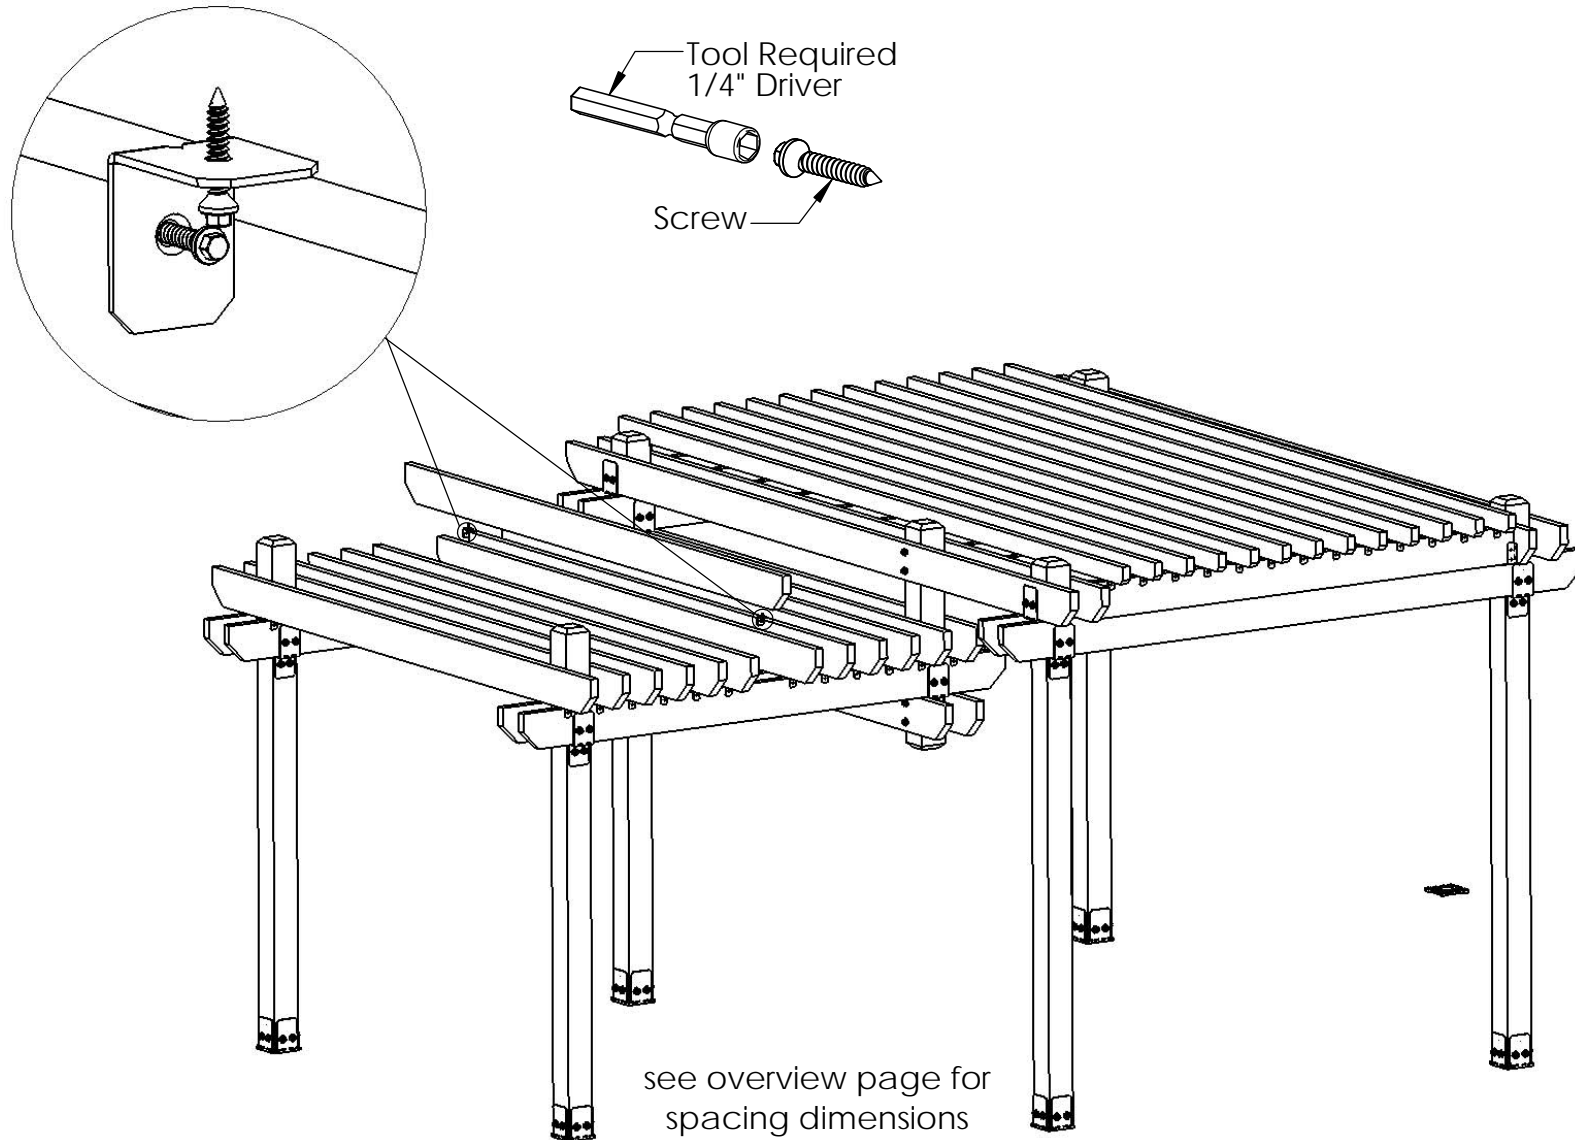

## step 14

OZCO Project #895 - Two Tier Pergola 26x16

V2.00 - Installation Instructions, Specifications and Project Plans are effective 6/16/2017 . This information is updated periodically and should not be relied upon after 2 years from 6/16/2017 . Please visit [OZCOBP.com](http://OZCOBP.com) to get current information.

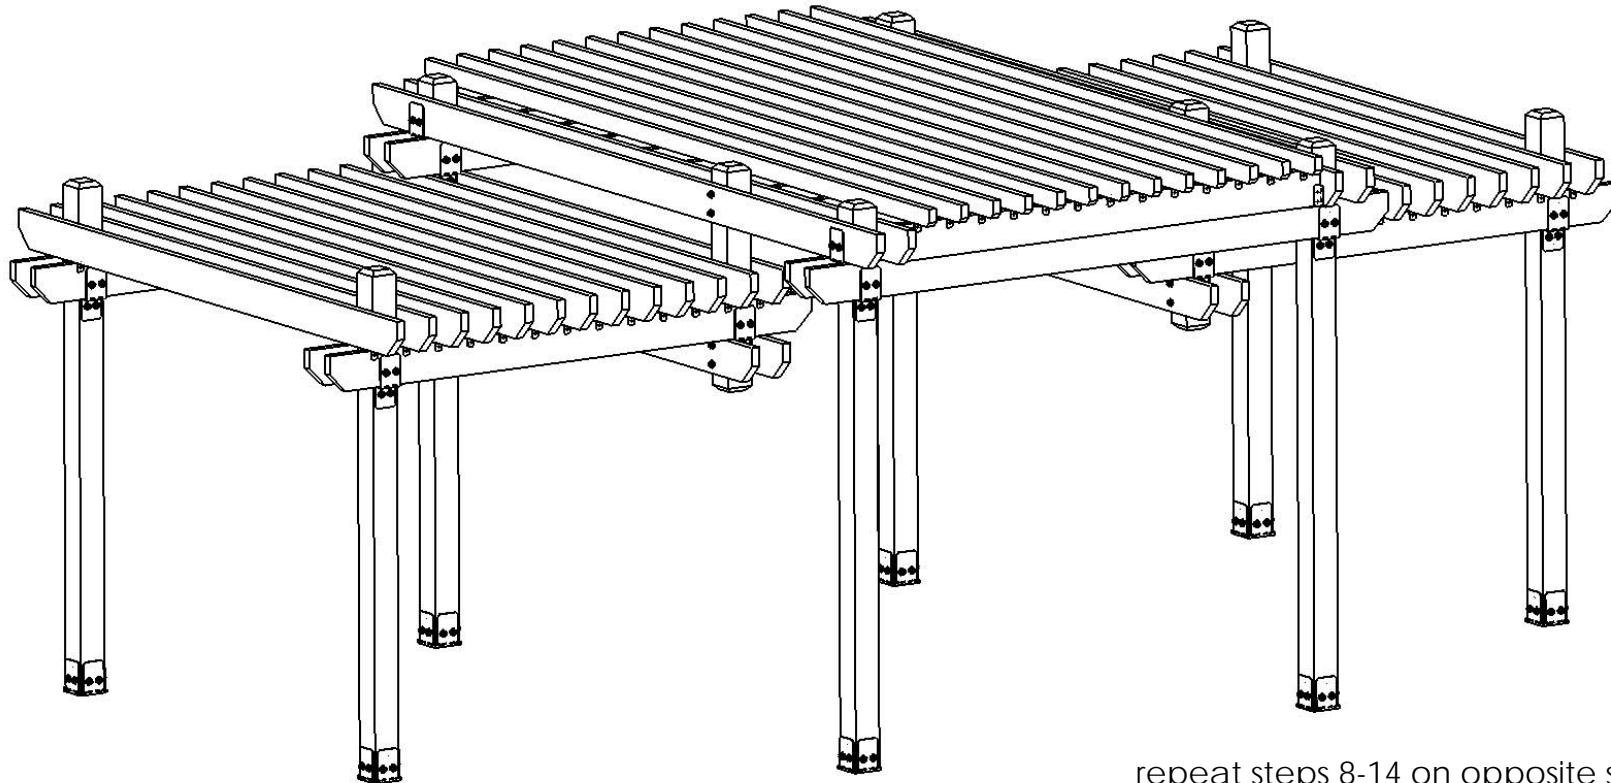

repeat steps 8-14 on opposite side

## Menards Fixer Upper II

OZCO Project #895 - Two Tier Pergola 26x16

V2.00 - Installation Instructions, Specifications and Project Plans are effective 6/16/2017 . This information is updated periodically and should not be relied upon after 2 years from 6/16/2017 . Please visit [OZCOBP.com](http://OZCOBP.com) to get current information.